


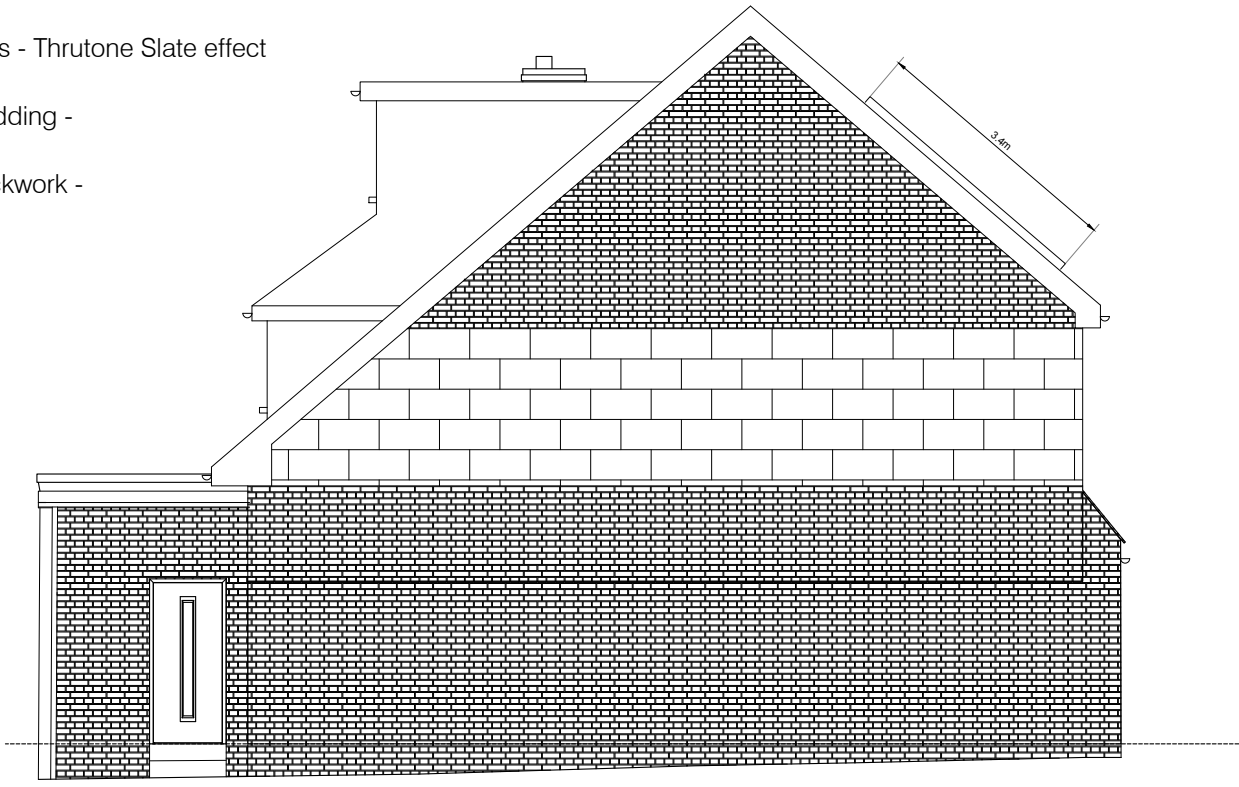


Key:


-  Proposed Tiles - Thrutone Slate effect
-  Proposed cladding -
-  Proposed brickwork -




Front Elevation



Side Elevation

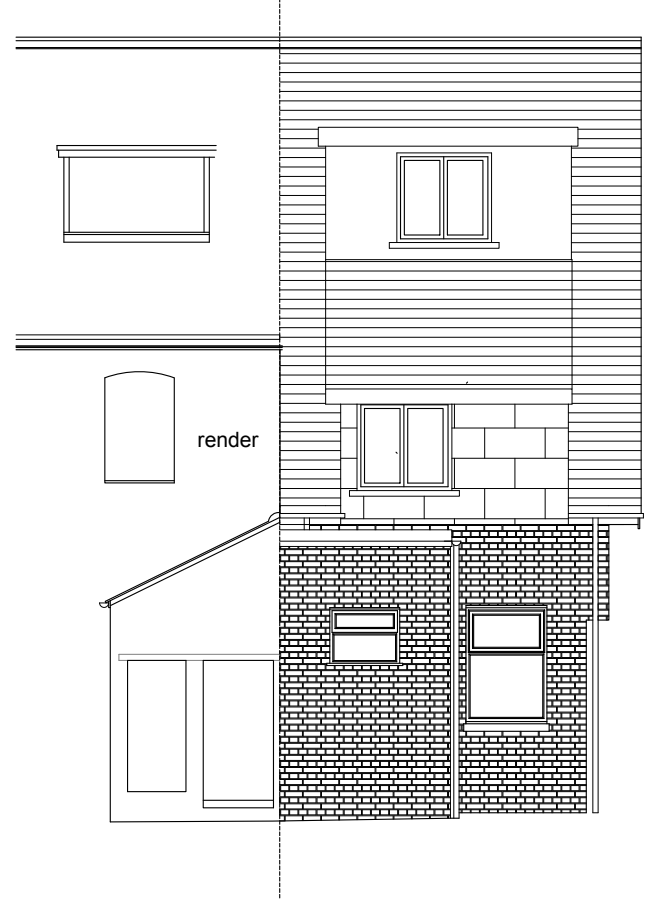

Rear Elevation

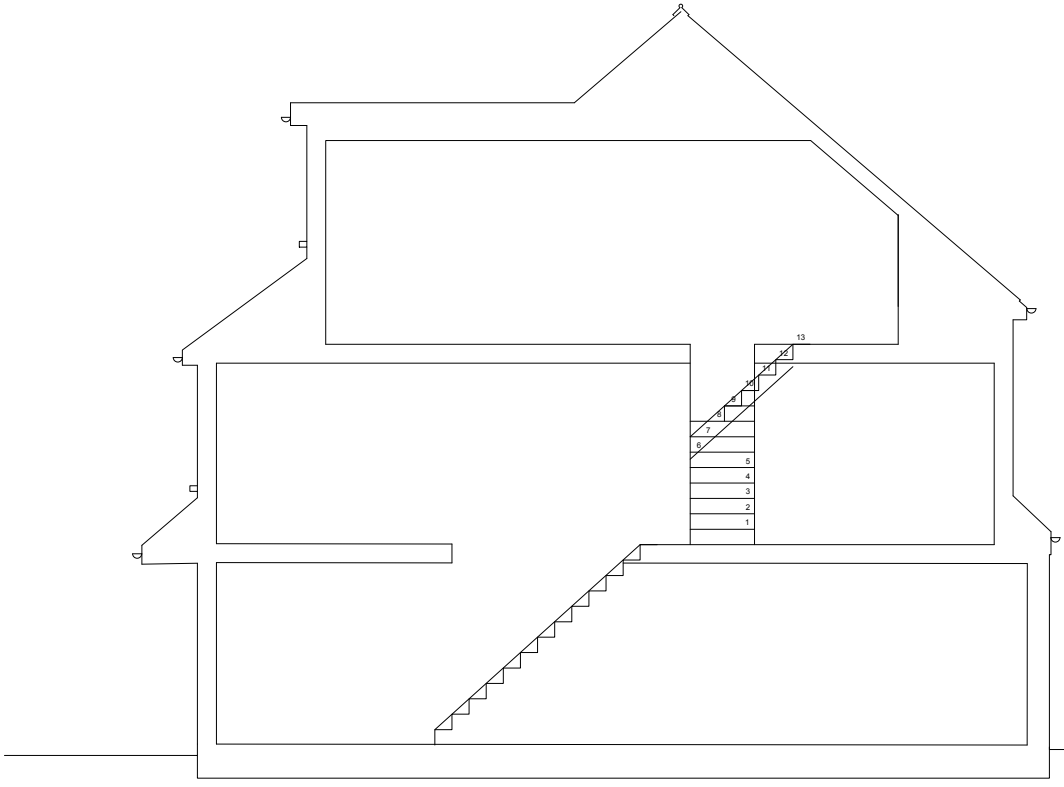

Section A-A

This drawing should not be scaled from and written dimensions must only be taken from this drawing. All dimensions must be checked on site and any discrepancies must be reported to the architect / contract administration before proceeding.

revisions

REV	NOTE	DATE

**CONFIGURATION**  
ARCHITECTS AND URBAN DESIGNERS

IMEX BUSINESS CENTRE  
OXLEASOW ROAD  
MOONS MOAT  
REDDITCH  
B98 8RE  
T: 01527 830500  
E: info@configuration-aud.co.uk

project name  
137 St. Georges Road  
Redditch  
B98 8ED  
England

drawing title  
Proposed Elevations & Section

drawing number / revision  
0304\_01\_006

scale  
1:100 @ A3

date  
11.01.2022

drawn / checked  
ML / HPM