


Increase piers and bring door forward


100mm Celotex and 27mm boarding on DPM

Section

FRONT ELEVATION

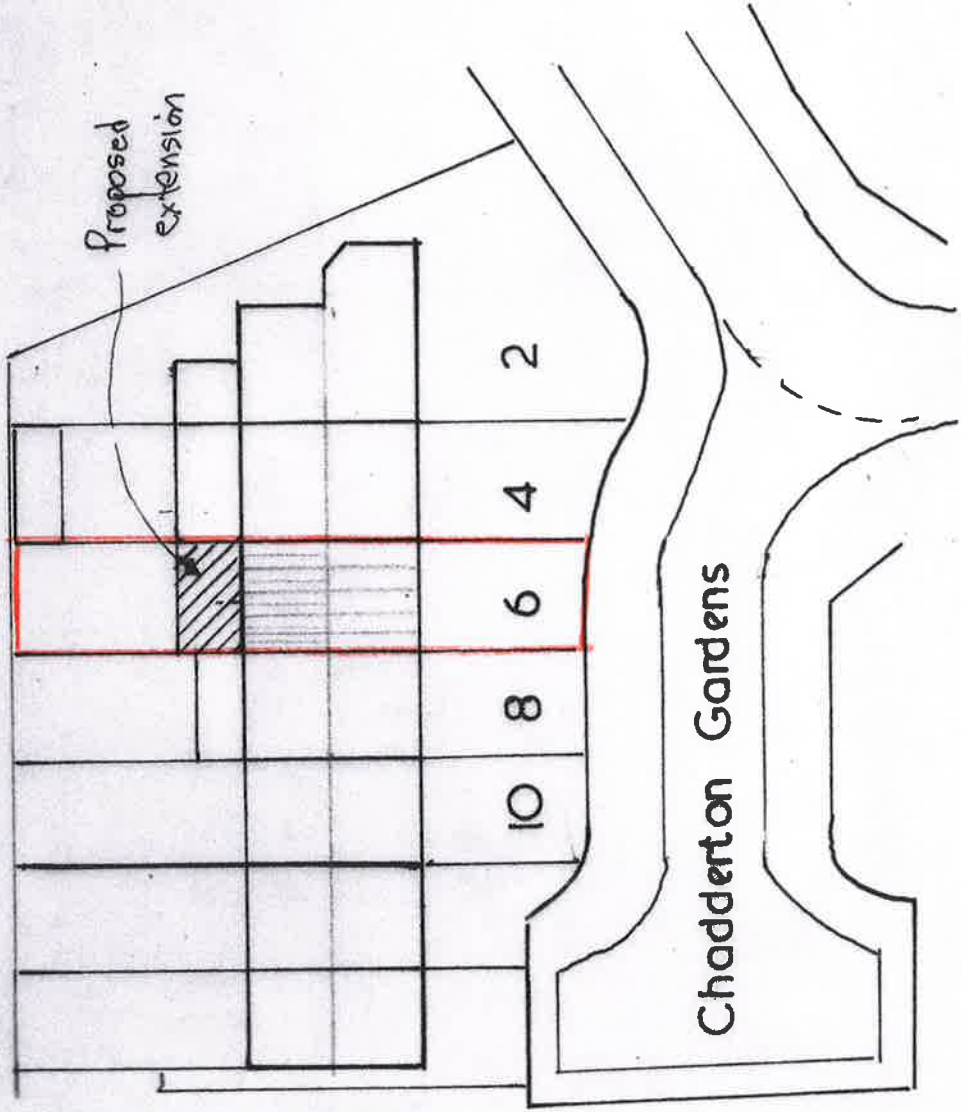

Block Plan 1/500

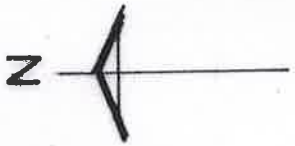

EXTENSION 6, CHADDERTON GARDENS, PORTSMOUTH.