


**General Notes:**

Do not scale from this drawing- refer only to stated dimensions. If in doubt request clarification from this office. This drawing, and associated copyright, is the property of Convery Prenty Architects Ltd.

revision	date	note

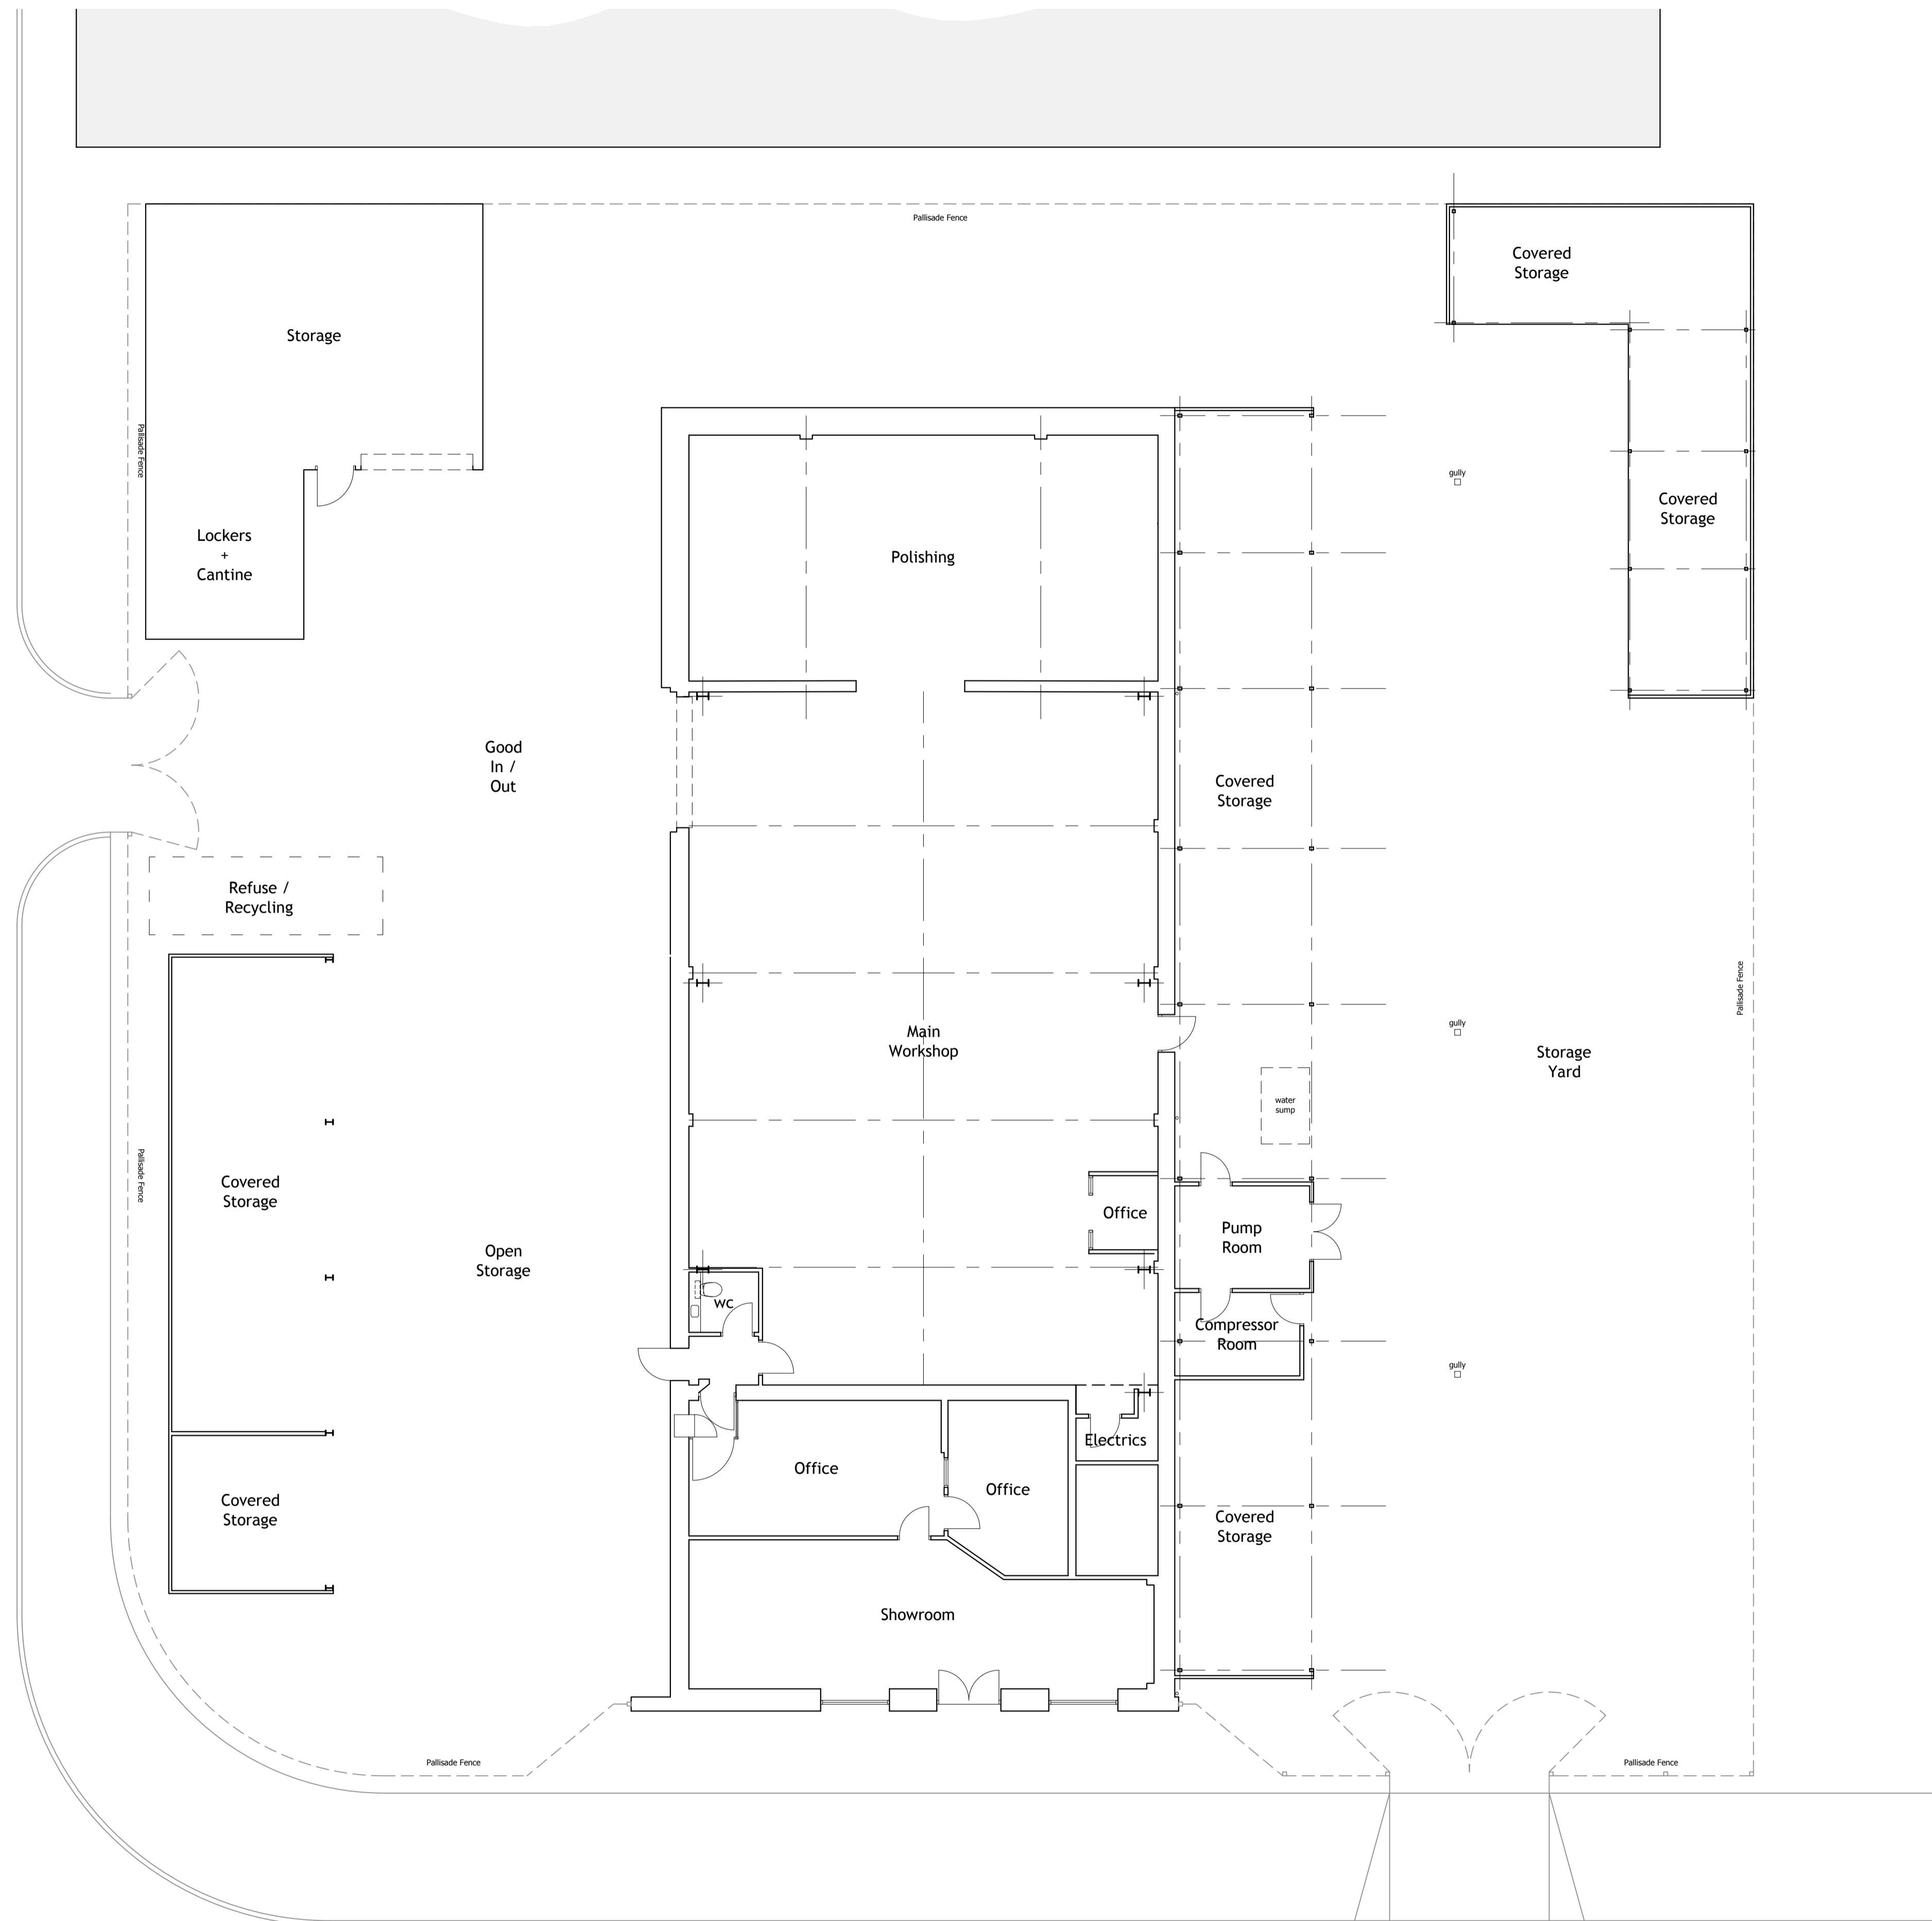

FLOOR & YARD PLAN as EXISTING Scale 1:100



**PLANNING**

**CONVERY PRENTY ARCHITECTS**  
 231 St Vincent Street, Glasgow, G2 5QV  
 www.cpaarch.co.uk 0141 258 3100

**CLIENT** Marlborough Granite  
**PROJECT** Proposed Alterations and Extension to Factory at 30 Welbeck Road Glasgow G53 7SD  
**DRAWING** Floor and Yard Plan  
 AS EXISTING

PAPER SIZE	SCALE	DATE
A1	1:100	Feb 21
DRAWING NUMBER	REVISION	
760_P_010	-	