


**General Notes:**

Do not scale from this drawing- refer only to stated dimensions. If in doubt request clarification from this office. This drawing, and associated copyright, is the property of Convery Prently Architects Ltd.

revision	date	note

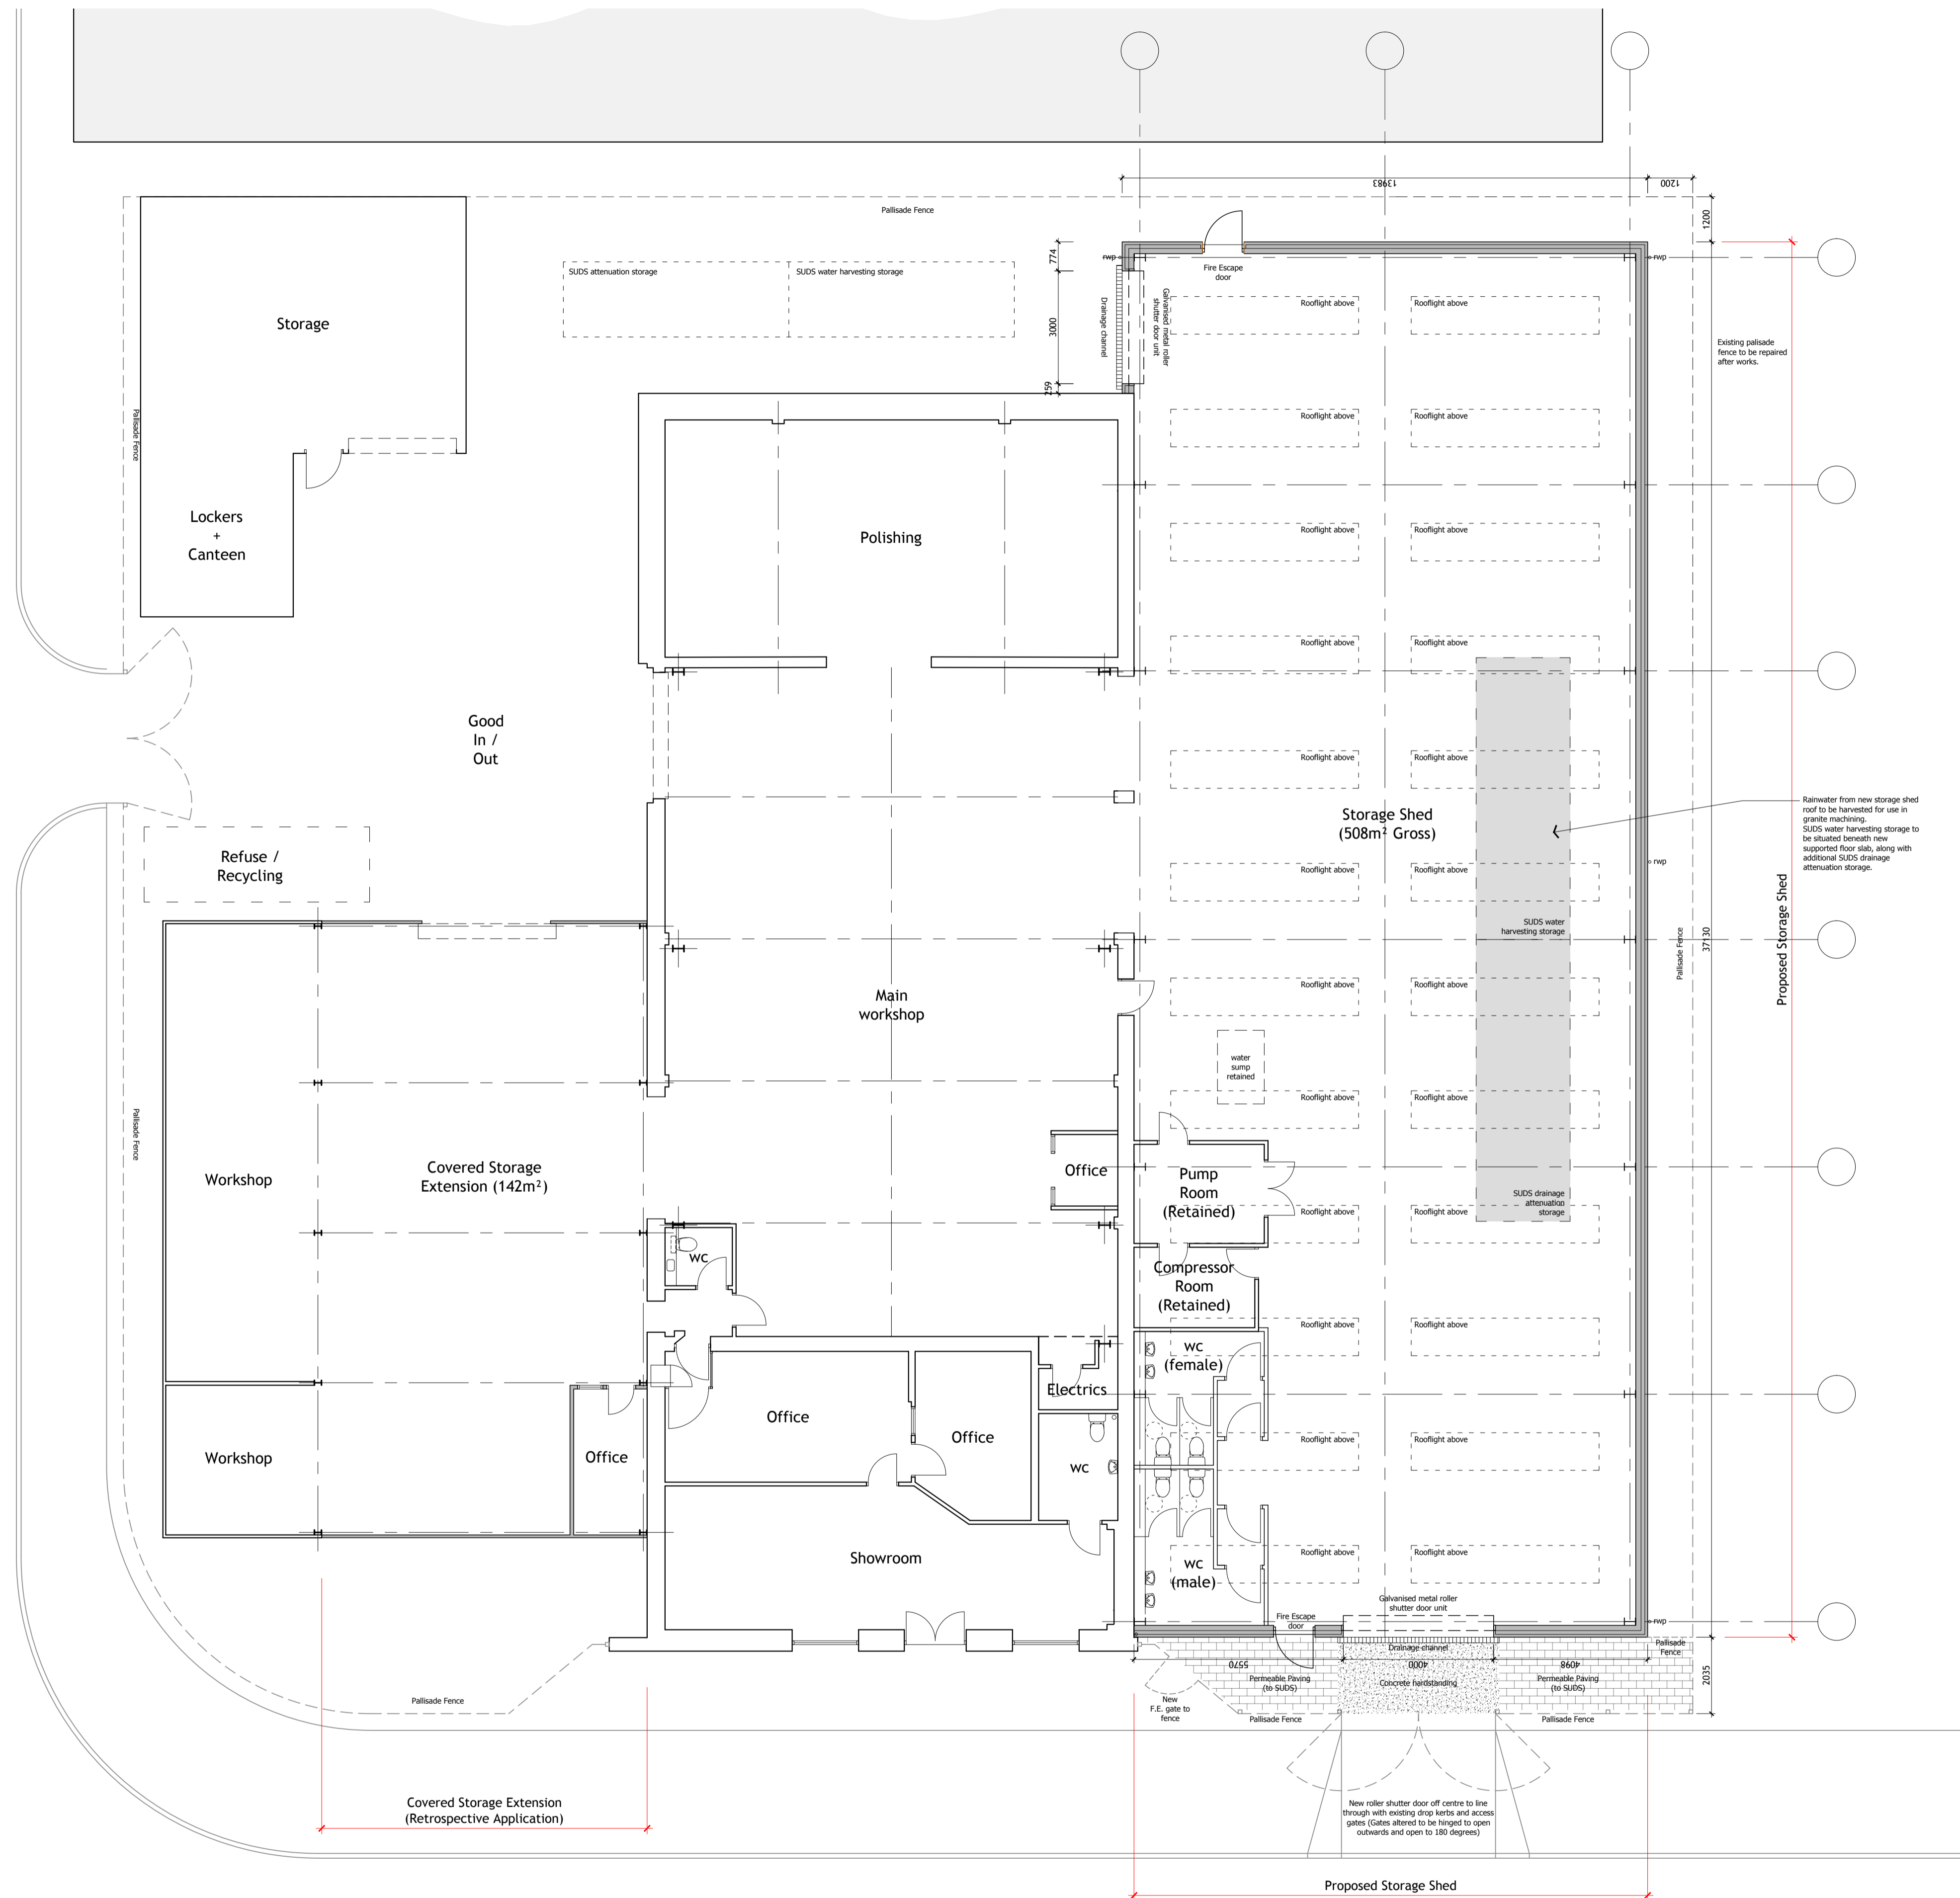

Rainwater from new storage shed roof to be harvested for use in granite machining. SUDS water harvesting storage to be situated beneath new supported floor slab, along with additional SUDS drainage attenuation storage.

Proposed Storage Shed

**PLANNING**

**CONVERY PRENTLY ARCHITECTS**  
 231 St Vincent Street, Glasgow, G2 5QV  
 www.cparch.co.uk 0141 258 3100

**CLIENT** Marlborough Granite  
**PROJECT** Proposed Alterations and Extension to Factory at 30 Welbeck Road Glasgow G53 7SD  
**DRAWING** Floor and Yard Plan  
 AS PROPOSED

PAPER SIZE	SCALE	DATE
A1	1:100	Feb 21
DRAWING NUMBER	REVISION	
760_P_100	-	

FLOOR & YARD PLAN as PROPOSED Scale 1:100

