


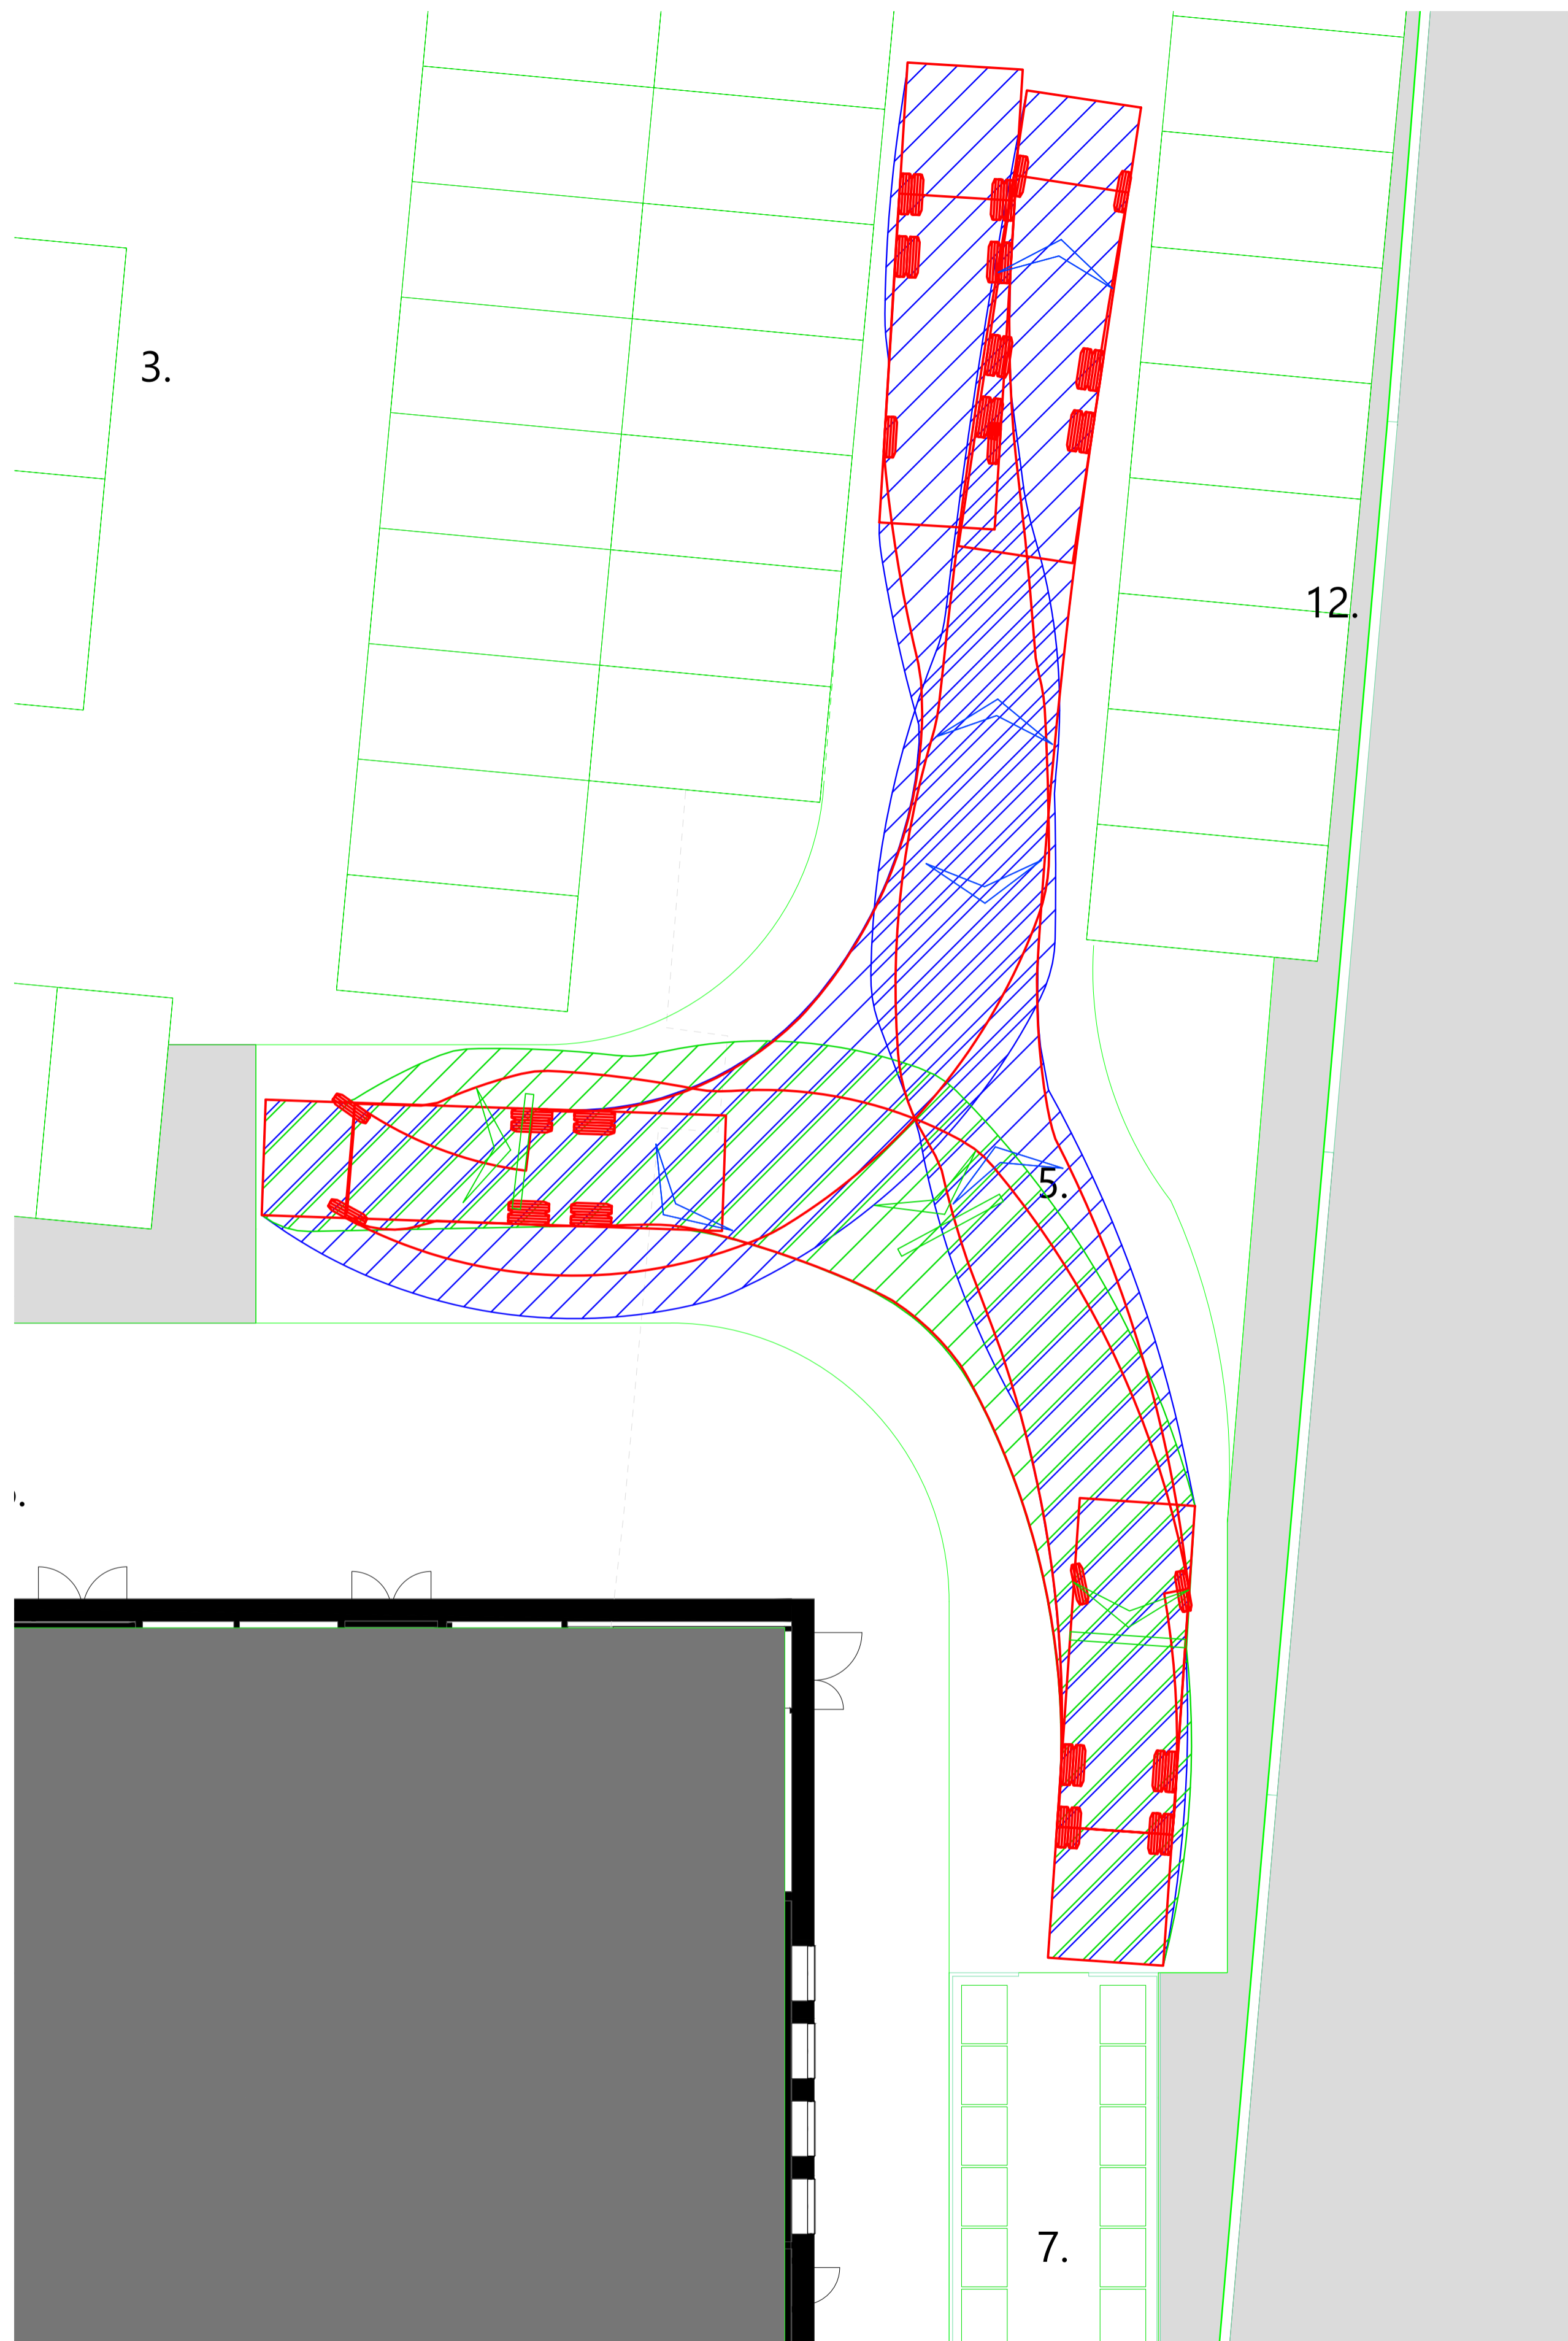


01 | 7.5t Box Van
SCALE: 1/100




02 | Vulture 2225 (with Mercedes Econic 2628LL 6x4 chassis)
SCALE: 1/100

Notes

1. All Woolgar Hunter drawings are to be read in conjunction with the relevant Woolgar Hunter specification and all relevant Architects and Service Engineers drawings and specifications.
2. All dimensions are in millimetres unless stated otherwise. All levels are in metres and relate to ordnance datum.
3. Do not scale from any drawing. Work to figured dimensions only. Any discrepancies in dimensions are to be referred to the Designer before work is put to hand.

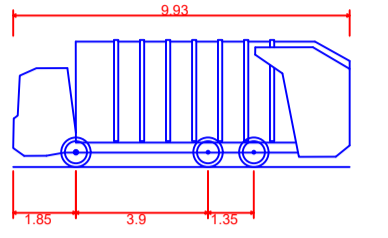

Vulture 2225 (with Mercedes Econic 2628LL 6x4 chassis)
 Overall Length 9.930m
 Overall Width 2.490m
 Overall Body Height 3.740m
 Min Body Ground Clearance 0.302m
 Track Width 2.490m
 Lock to lock time 4.00s
 Wall to Wall Turning Radius 9.100m

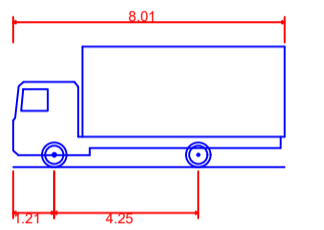

7.5t Box Van
 Overall Length 8.010m
 Overall Width 2.100m
 Overall Body Height 3.556m
 Min Body Ground Clearance 0.351m
 Track Width 2.064m
 Lock to lock time 4.00s
 Kerb to Kerb Turning Radius 7.400m

REV	AMENDMENTS	DATE	BY	CHK

www.woolgarhunter.com
 STATUS:
 CONTRACT No: SCALE: @ A1