
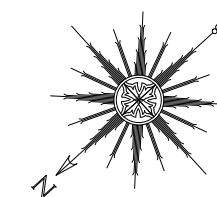


All dimensions in millimeters unless otherwise stated

Angular dimensions to be used as reference only.
Linear dimensions to take precedence.

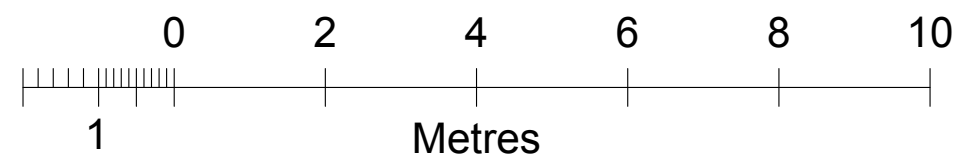

Existing Barn Floor Layout 1:100 (A3)

PSUK
PENGUIN SERVICES UK LTD
07867 966558
buildingplans@sky.com
www.plan2build.co.uk

Client
-
Drawn By
EB

Project
THE BARN
WARBAGE LANE
BELBROUGHTON, DY9 0AN
Date
APR 2021

Title
EXISTING BARN FLOOR LAYOUT
Drawing No.
1496-01
Scale
A3 @ 1:100