




**PLAN 1  
LOCATION PLAN  
1:1250**

SANDY POINT, 22A THE ESPLANADE, FRINTON-ON-SEA, CO13 9AU


**PROPOSED GARDEN BUILDING**

 


REAR ELEVATION (NW facing)



SIDE ELEVATION (NE facing)

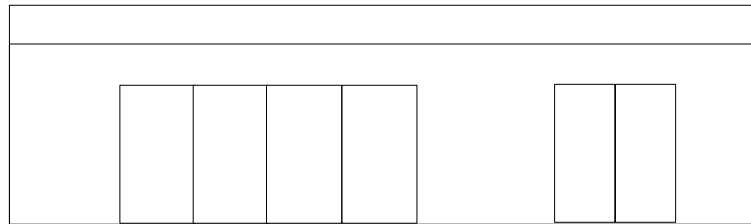


FRONT ELEVATION (SE facing)  
Length 10.0 m, Width 4.0 m, Height 2.9 m max  
Window/door locations nominal

 

SIDE ELEVATION (SW facing)



GARDEN BUILDING PLAN: THICK LINE INDICATING DOOR POSITIONS)

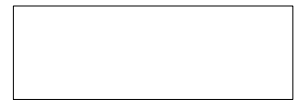


SHED PLAN

**PLAN 3a  
ELEVATIONS AND PLANS  
1:100**

Length 3.7 m  
Width 1.25 m  
Height 2.3 m  
No windows



FRONT/REAR ELEVATION SIDE ELEVATION

 

PROPOSED SHED - Refer also to Plan 3b for shed in context