
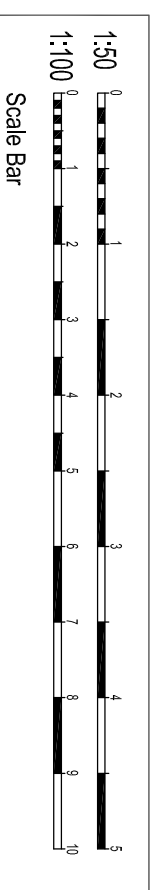


Works to Former Storage Area.
Floor:
75mm screed over
215mm side wall
Fix 50wd x 25mm treated wood battens to on DPC backing strips against existing wall at 400cs. Fix 62.5mm Kingspan kooltherm K18 insulated plasterboard to battens and skim finish. Ceiling over.
Form 12.5mm plasterboard ceiling to underside of existing trussed rafters in fill ceiling with 100 + 170mm knauf earthwool roll 44 insulation cross laid.

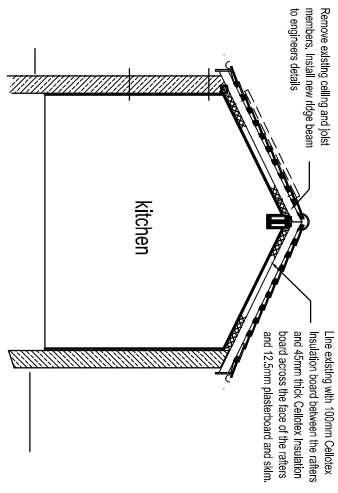

Location
Wall Barn Farm
Newtown Lane
Belbroughdon,
DY9 9UR

Drawing Title
Proposed Plan & Elevations

Date	Mar 2021
Scale	1:100
Size	A3
Dwg No	03
Rev	