


- Dimensions are in millimeters, unless stated otherwise.
 - Scaling of this drawing is not recommended.
 - It is the recipient's responsibility to print this document to the correct scale.
 - All relevant drawings and specifications should be read in conjunction with this drawing.

Internal layouts for illustrative purposes only.

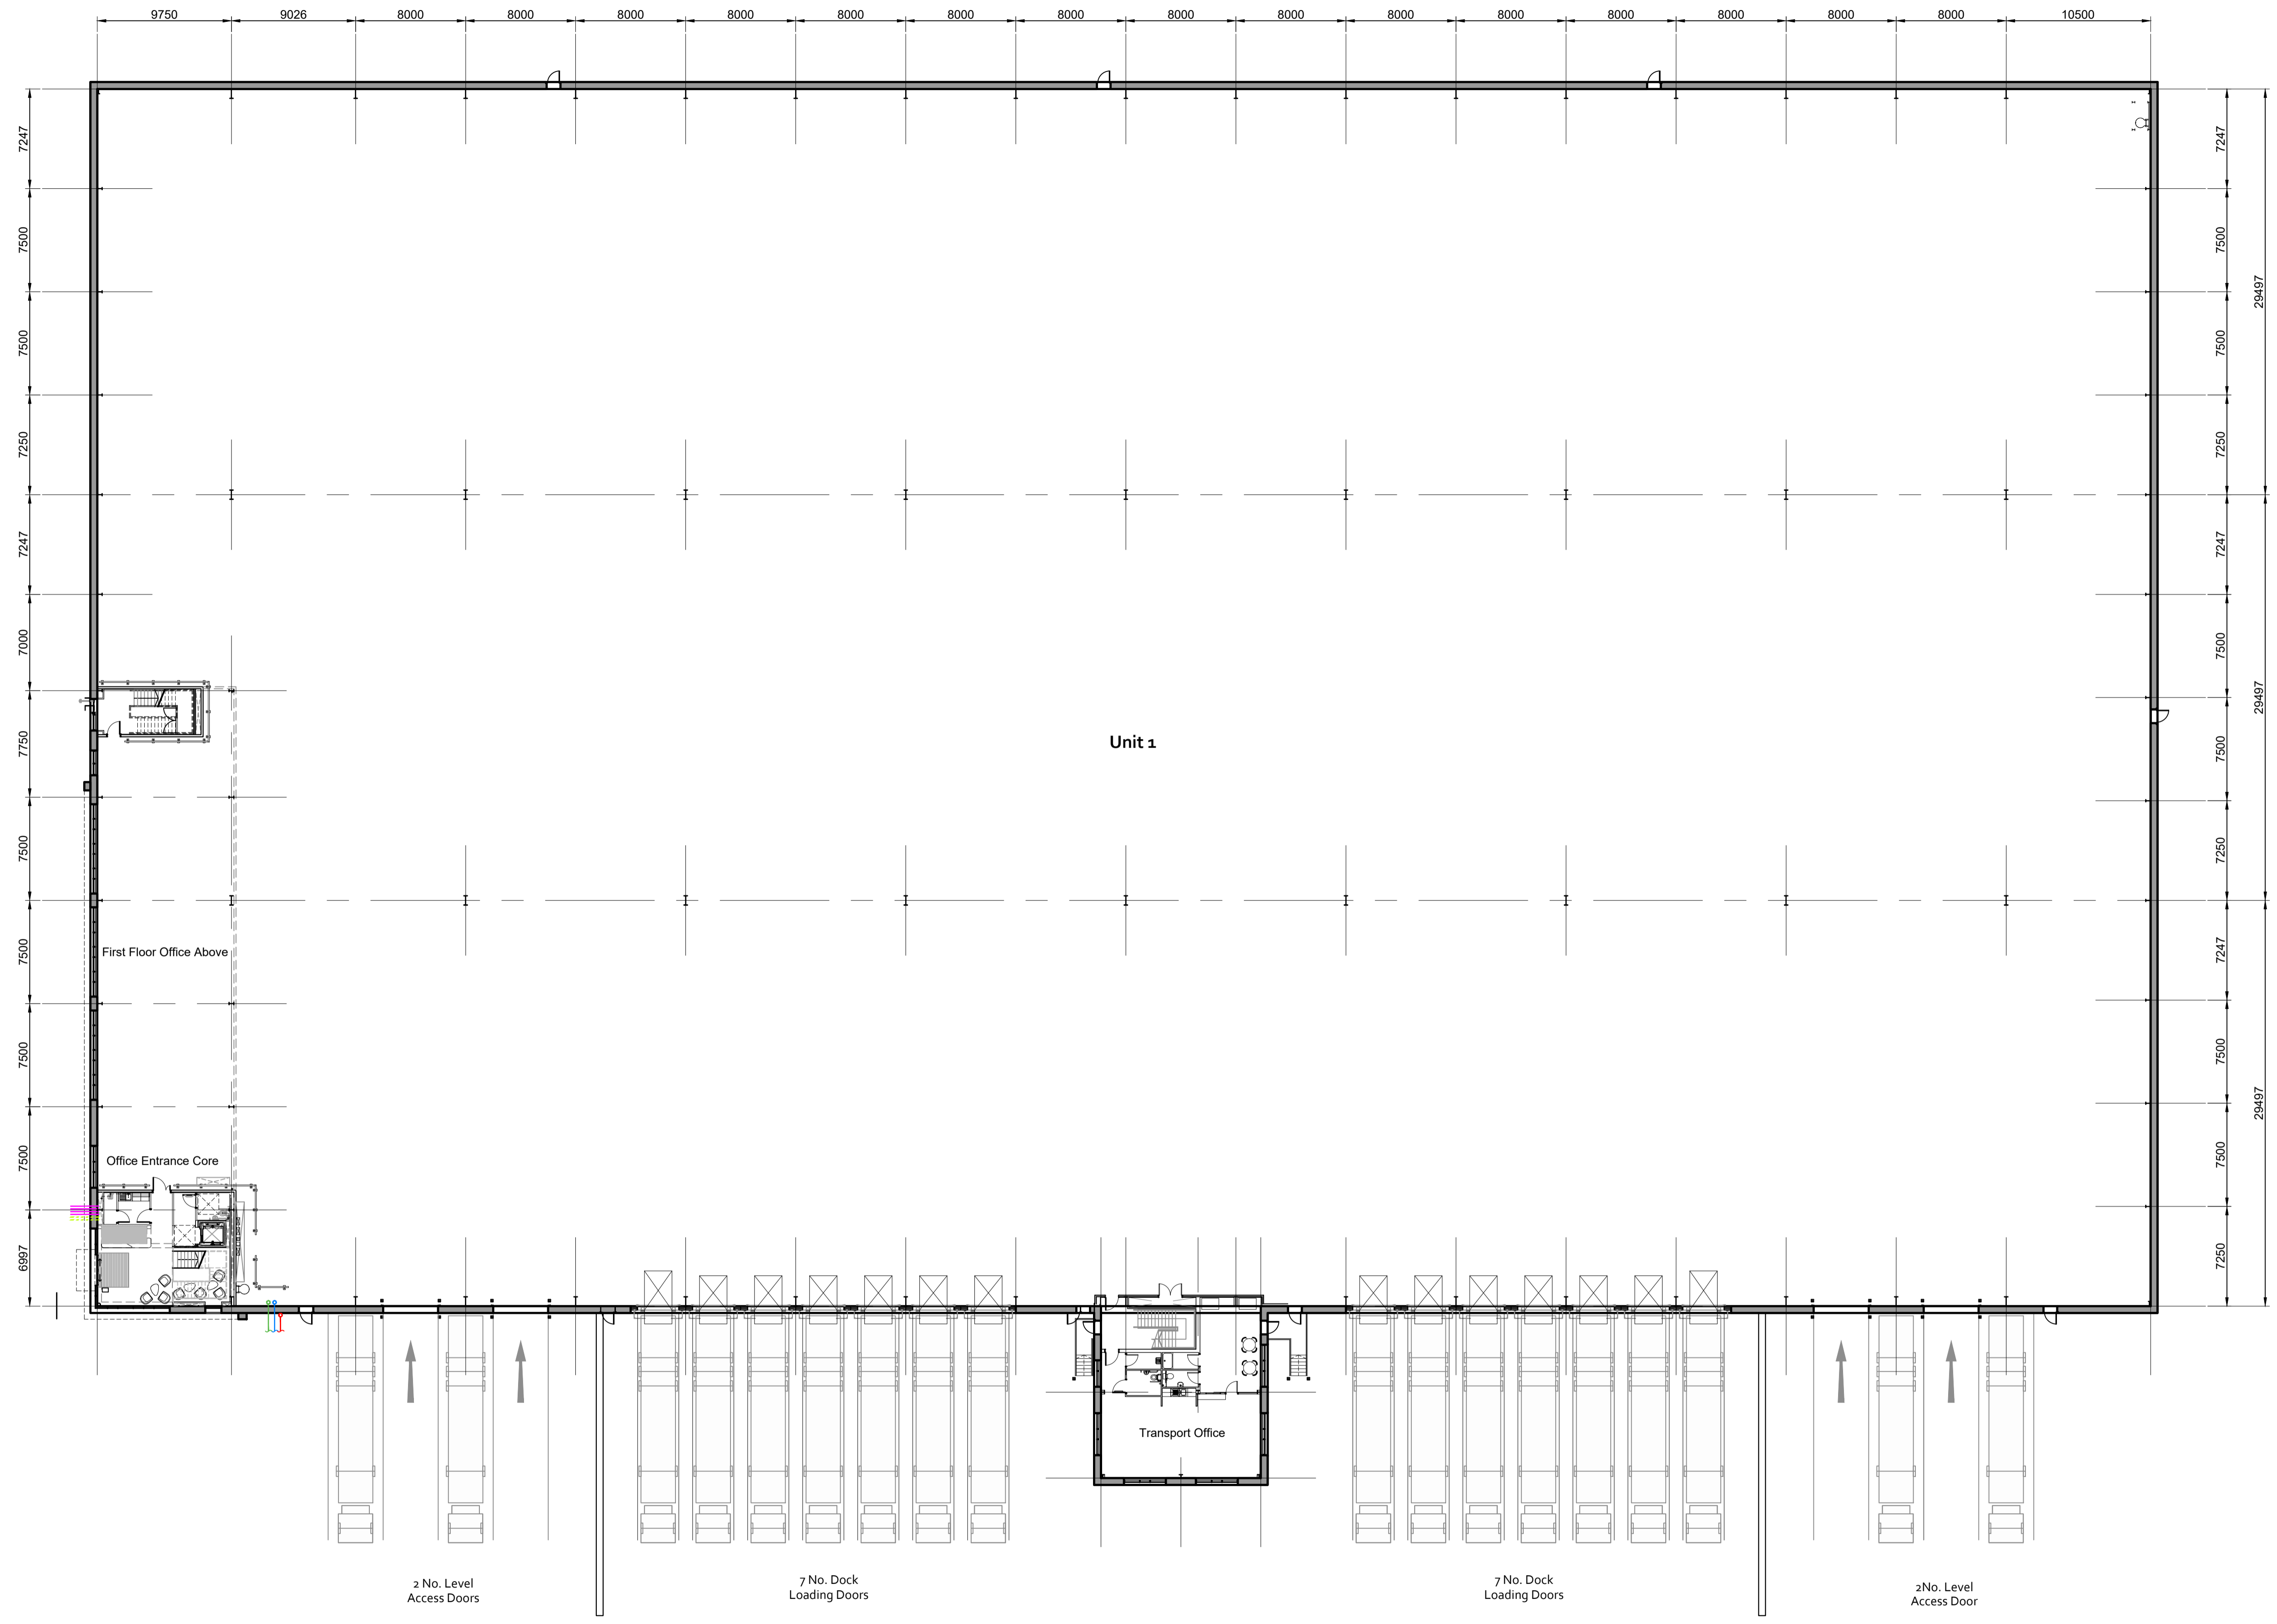

Proposed Building Layout

B	Office Layout updated	jrh	AJL	13/05/21
A	Issue for Planning	jrh	AJL	26.03.21
rev	amendments	by	ckd	date

Groveley lane,
 Cofton Hackett
 Building Layout



Newark Beacon Innovation Centre, Calfarista Way, Newark, Nottinghamshire NG24 2TN
 t: +44 (0)1636 653027 f: +44 (0)1636 653010 e: info@umcarchitects.com

Drawing Status:	Planning
Drawn / Checked:	jrh / AJL
Date:	09/03/2021
Scale:	1:250 A1
Drawing no:	Revision:
19243 P0003	B

PLANNING
 THIS DRAWING IS FOR PLANNING CONSIDERATION ONLY
 AND SHOULD NOT BE USED FOR ANY OTHER PURPOSE

