



EXISTING FRONT ELEVATION

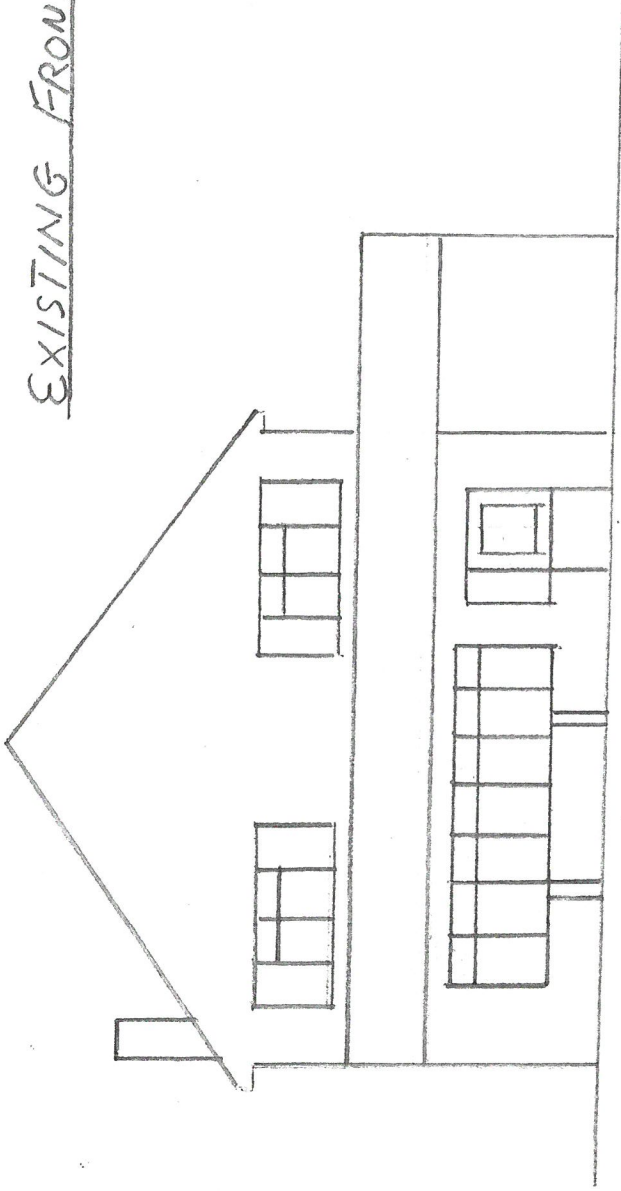

SCALE 1:100

EXISTING REAR ELEVATION

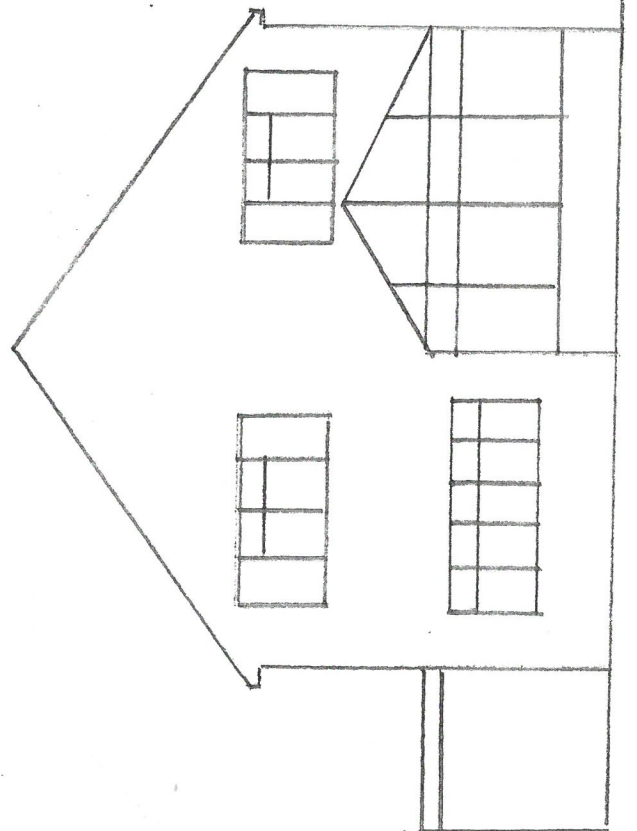

EXISTING SIDE ELEVATION

