


Abbey Stadium

Outdoor Training Facility

- DO NOT SCALE FROM DRAWING. ALL DIMENSIONS TO BE CHECKED ON SITE PRIOR TO COMMENCEMENT OF WORKS.
- THIS DRAWING IS COPYRIGHT TO SURFACING STANDARDS LTD.
- ALL PERSONNEL SHOULD BE AWARE OF THE HEALTH AND SAFETY PLAN WHICH IS RETAINED IN THE SITE MANAGERS OFFICE.

Key

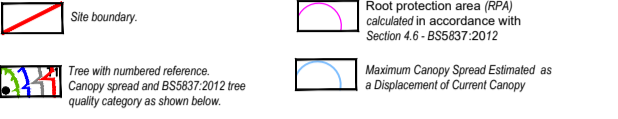

BS 5837:2012 Tree Quality Categories - Table 1

- Category A - High quality
- Category B - Moderate quality
- Category C - Low quality
- Category U - Unsuitable for retention


NOTES

- Refer to RPS Schedule for further details.
- Survey based on a visual inspection from the ground and is not intended as a full arboricultural inspection.
- Plans produced in accordance with recommendations set out in BS 5837:2012 - 'Trees in Relation to design, demolition and construction'.
- Due to the legal protection afforded to breeding birds, vegetation removal should not take place during the bird nesting period, generally, although not restricted to, March - August inclusive.
- Survey carried out using the Topographical Survey information produced by the Client.

LEGEND KEY

AV	Air Valve	FL	Floor Level	RE	Rodding Eye
B	Bollard	FLI	Flood Light	RL	Ridge Level
BH	Borehole	FW	Foul Water	RS	Road Sign
BL	Bed Level	G	Gully	RWP	Rainwater Pipe
BS	Bus Stop	GV	Gas Valve	St	Stump
BT	BT Cover	Ht.	Height	SL	Soffit Level
B/W	Brick Wall	IC	Inspection Chamber	SV	Stop Valve
CATV	Cable TV Cover	IL	Invert Level	SV	Soil & Vent Pipe
C/B	Close Boarded	I/R	Iron Railing	SW	Surface Water
C/L	Chain Link	KO	Kerb Outlet	S/W	Stone Wall
CL	Cover Level	LB	Letter Box	THL	Threshold Level
Col.	Column	LP	Lamp Post	TL	Traffic Light
C/RW	Concrete Retaining Wall	MH	Manhole	TP	Telegraph Pole
C/W	Concrete Wall	Mkr	Marker Post	U/S	Underside
C/Pit	Catch Pit	NP	Name Plate	UTL	Unable To Lift
DPC	Damp Proof Course	O/H	Overhead	VP	Vent Pipe
Dr	Drain	P	Post	WL	Water Level
EL	Eaves Level	PI	Pipe	WM	Water Meter
ER	Earth Rod	P/R	Post & Rail	WO	Wash Out
EP	Electricity Pole	P/W	Post & Wire	WT	Water Tap
FH	Fire Hydrant	PL	Parapet Level		

Building		Tree Canopy	
Vegetation		Fence	
Control Station		Boundary	
Bush/Shrub		Contours	
Tree		OH Telecom	
Tree (Multi-Bole)		OH Electric	
Bore Hole		Foul Water	
Gate		Surface Water	

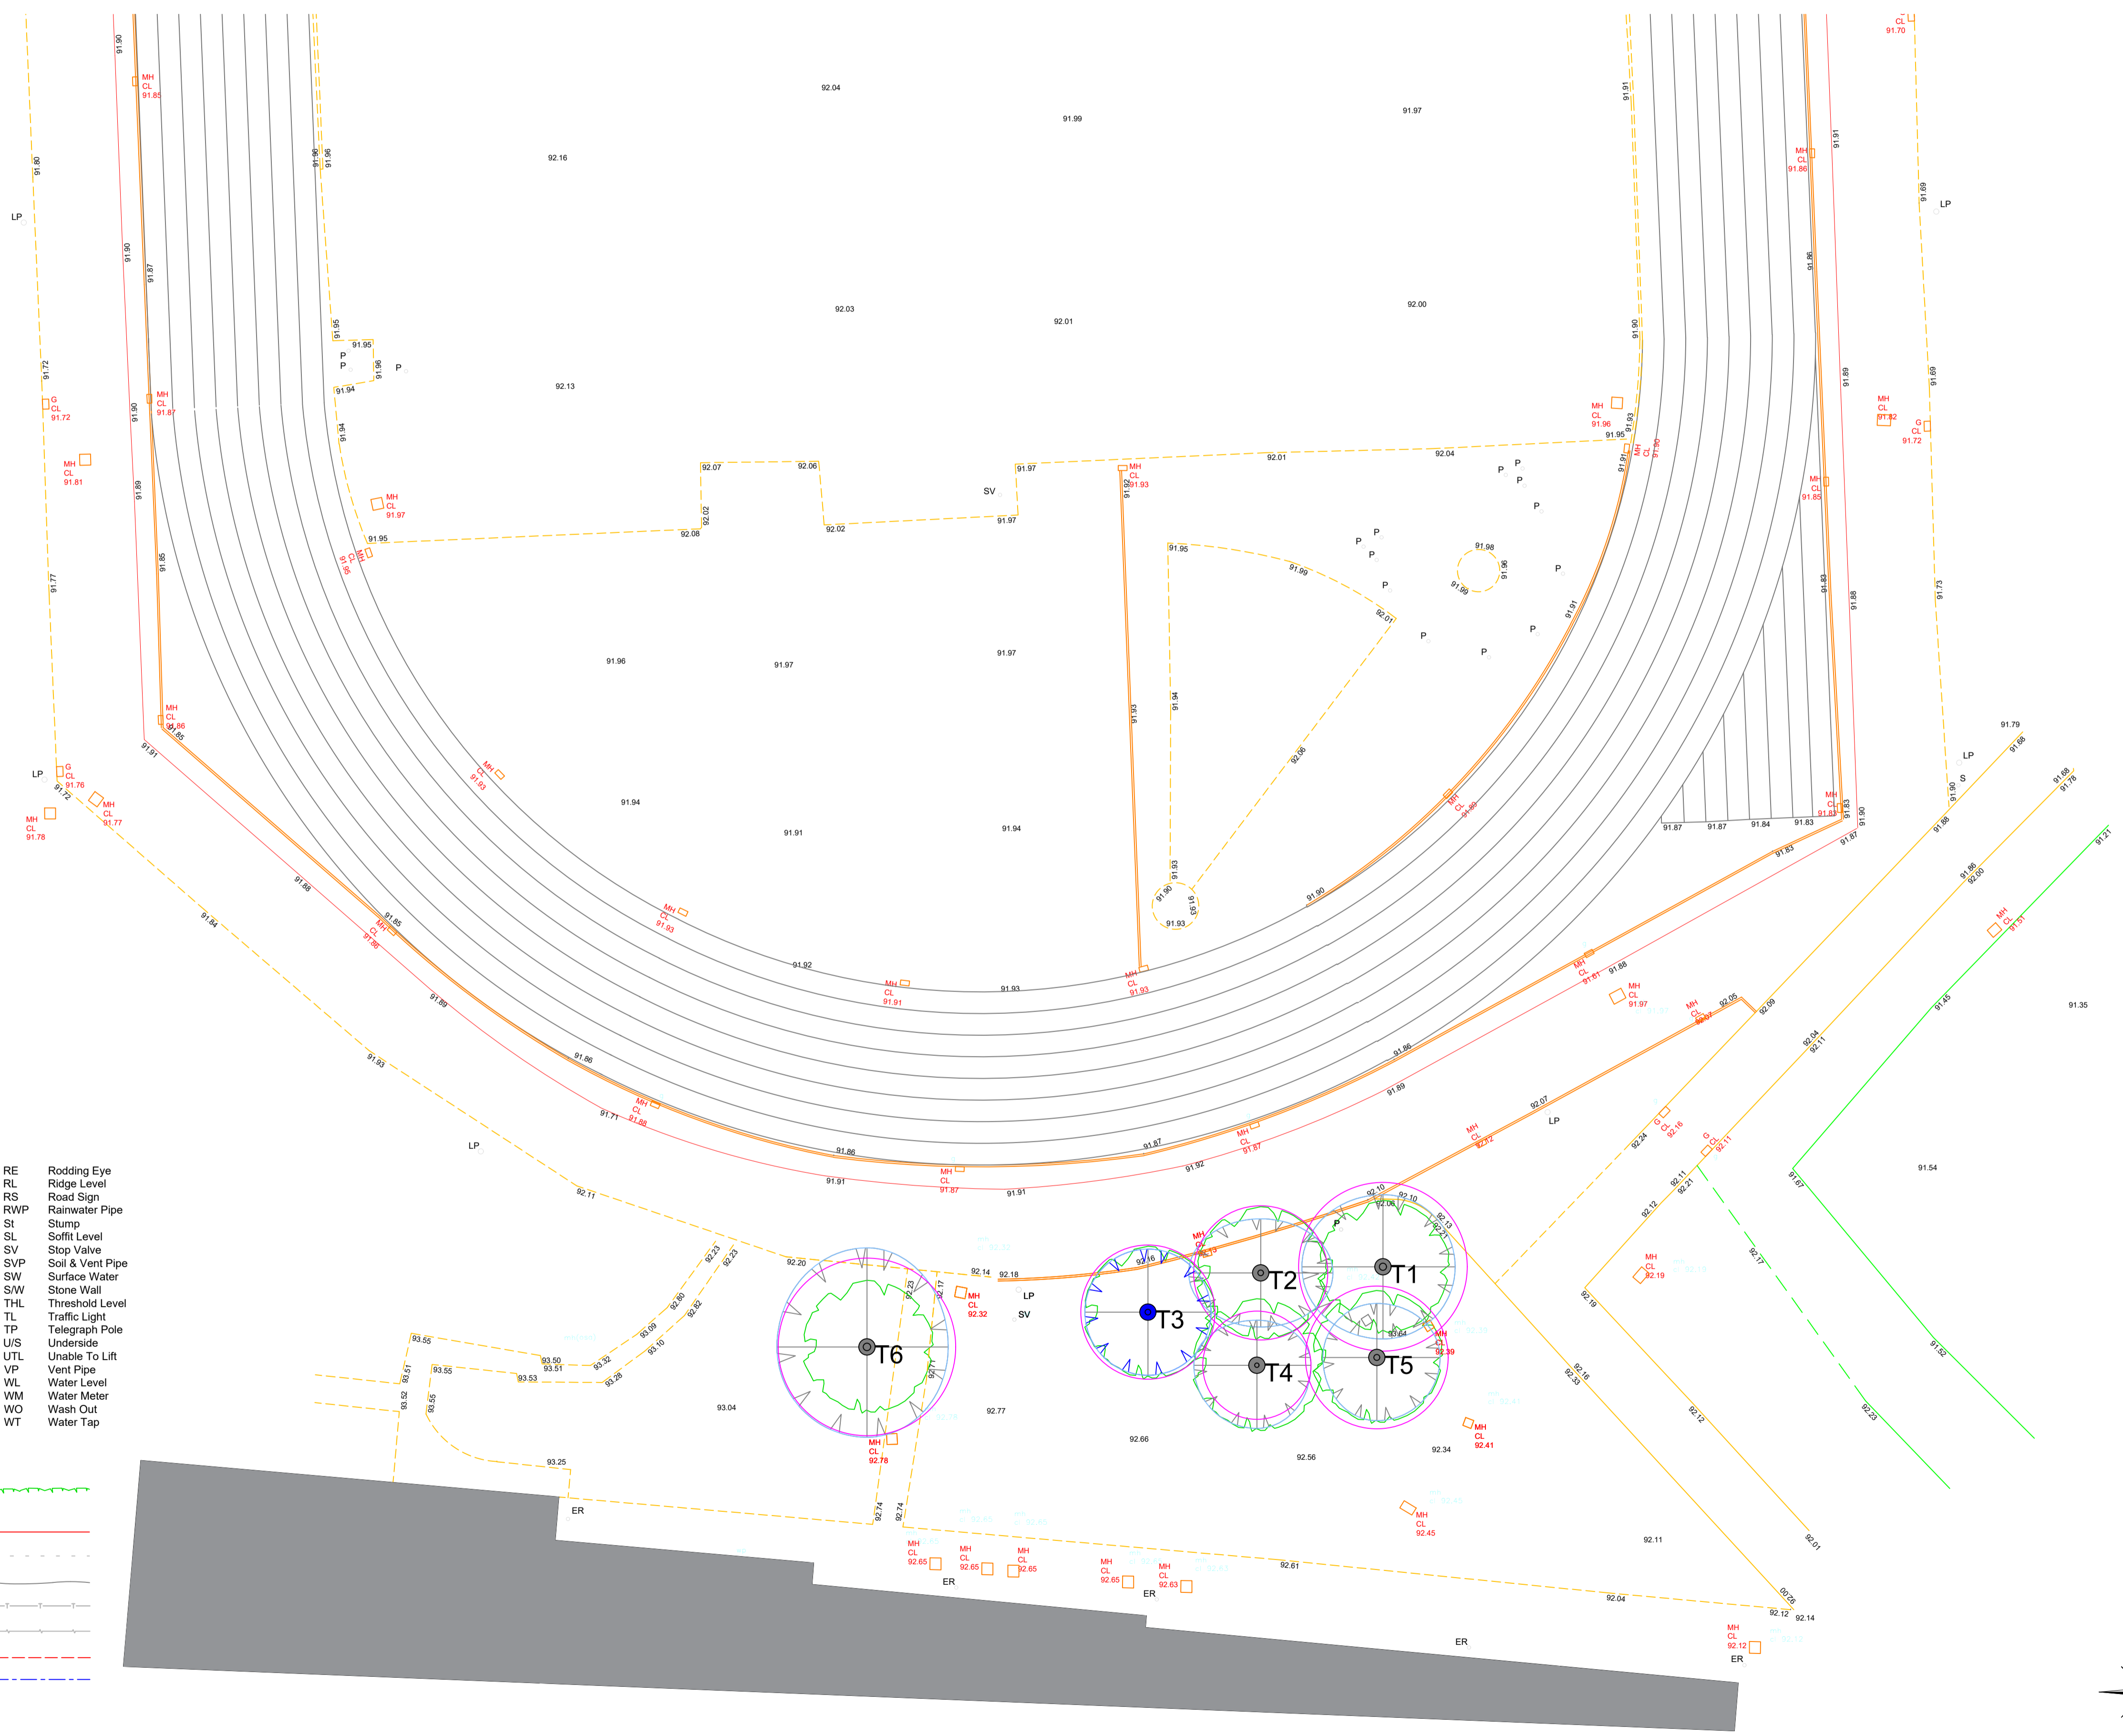

00	CONSULTATION ISSUE	WB	NM	24/03/21
REV	DESCRIPTION	REV	CK	DATE



AUTHOR
WB

TITLE
Abbey Stadium
Outdoor Training Facility
Topo and Tree Locations

PROJECT	SCALE	SIZE
SSL2863	1:200	A1
DRAWING No	REVISION	
02	00	