
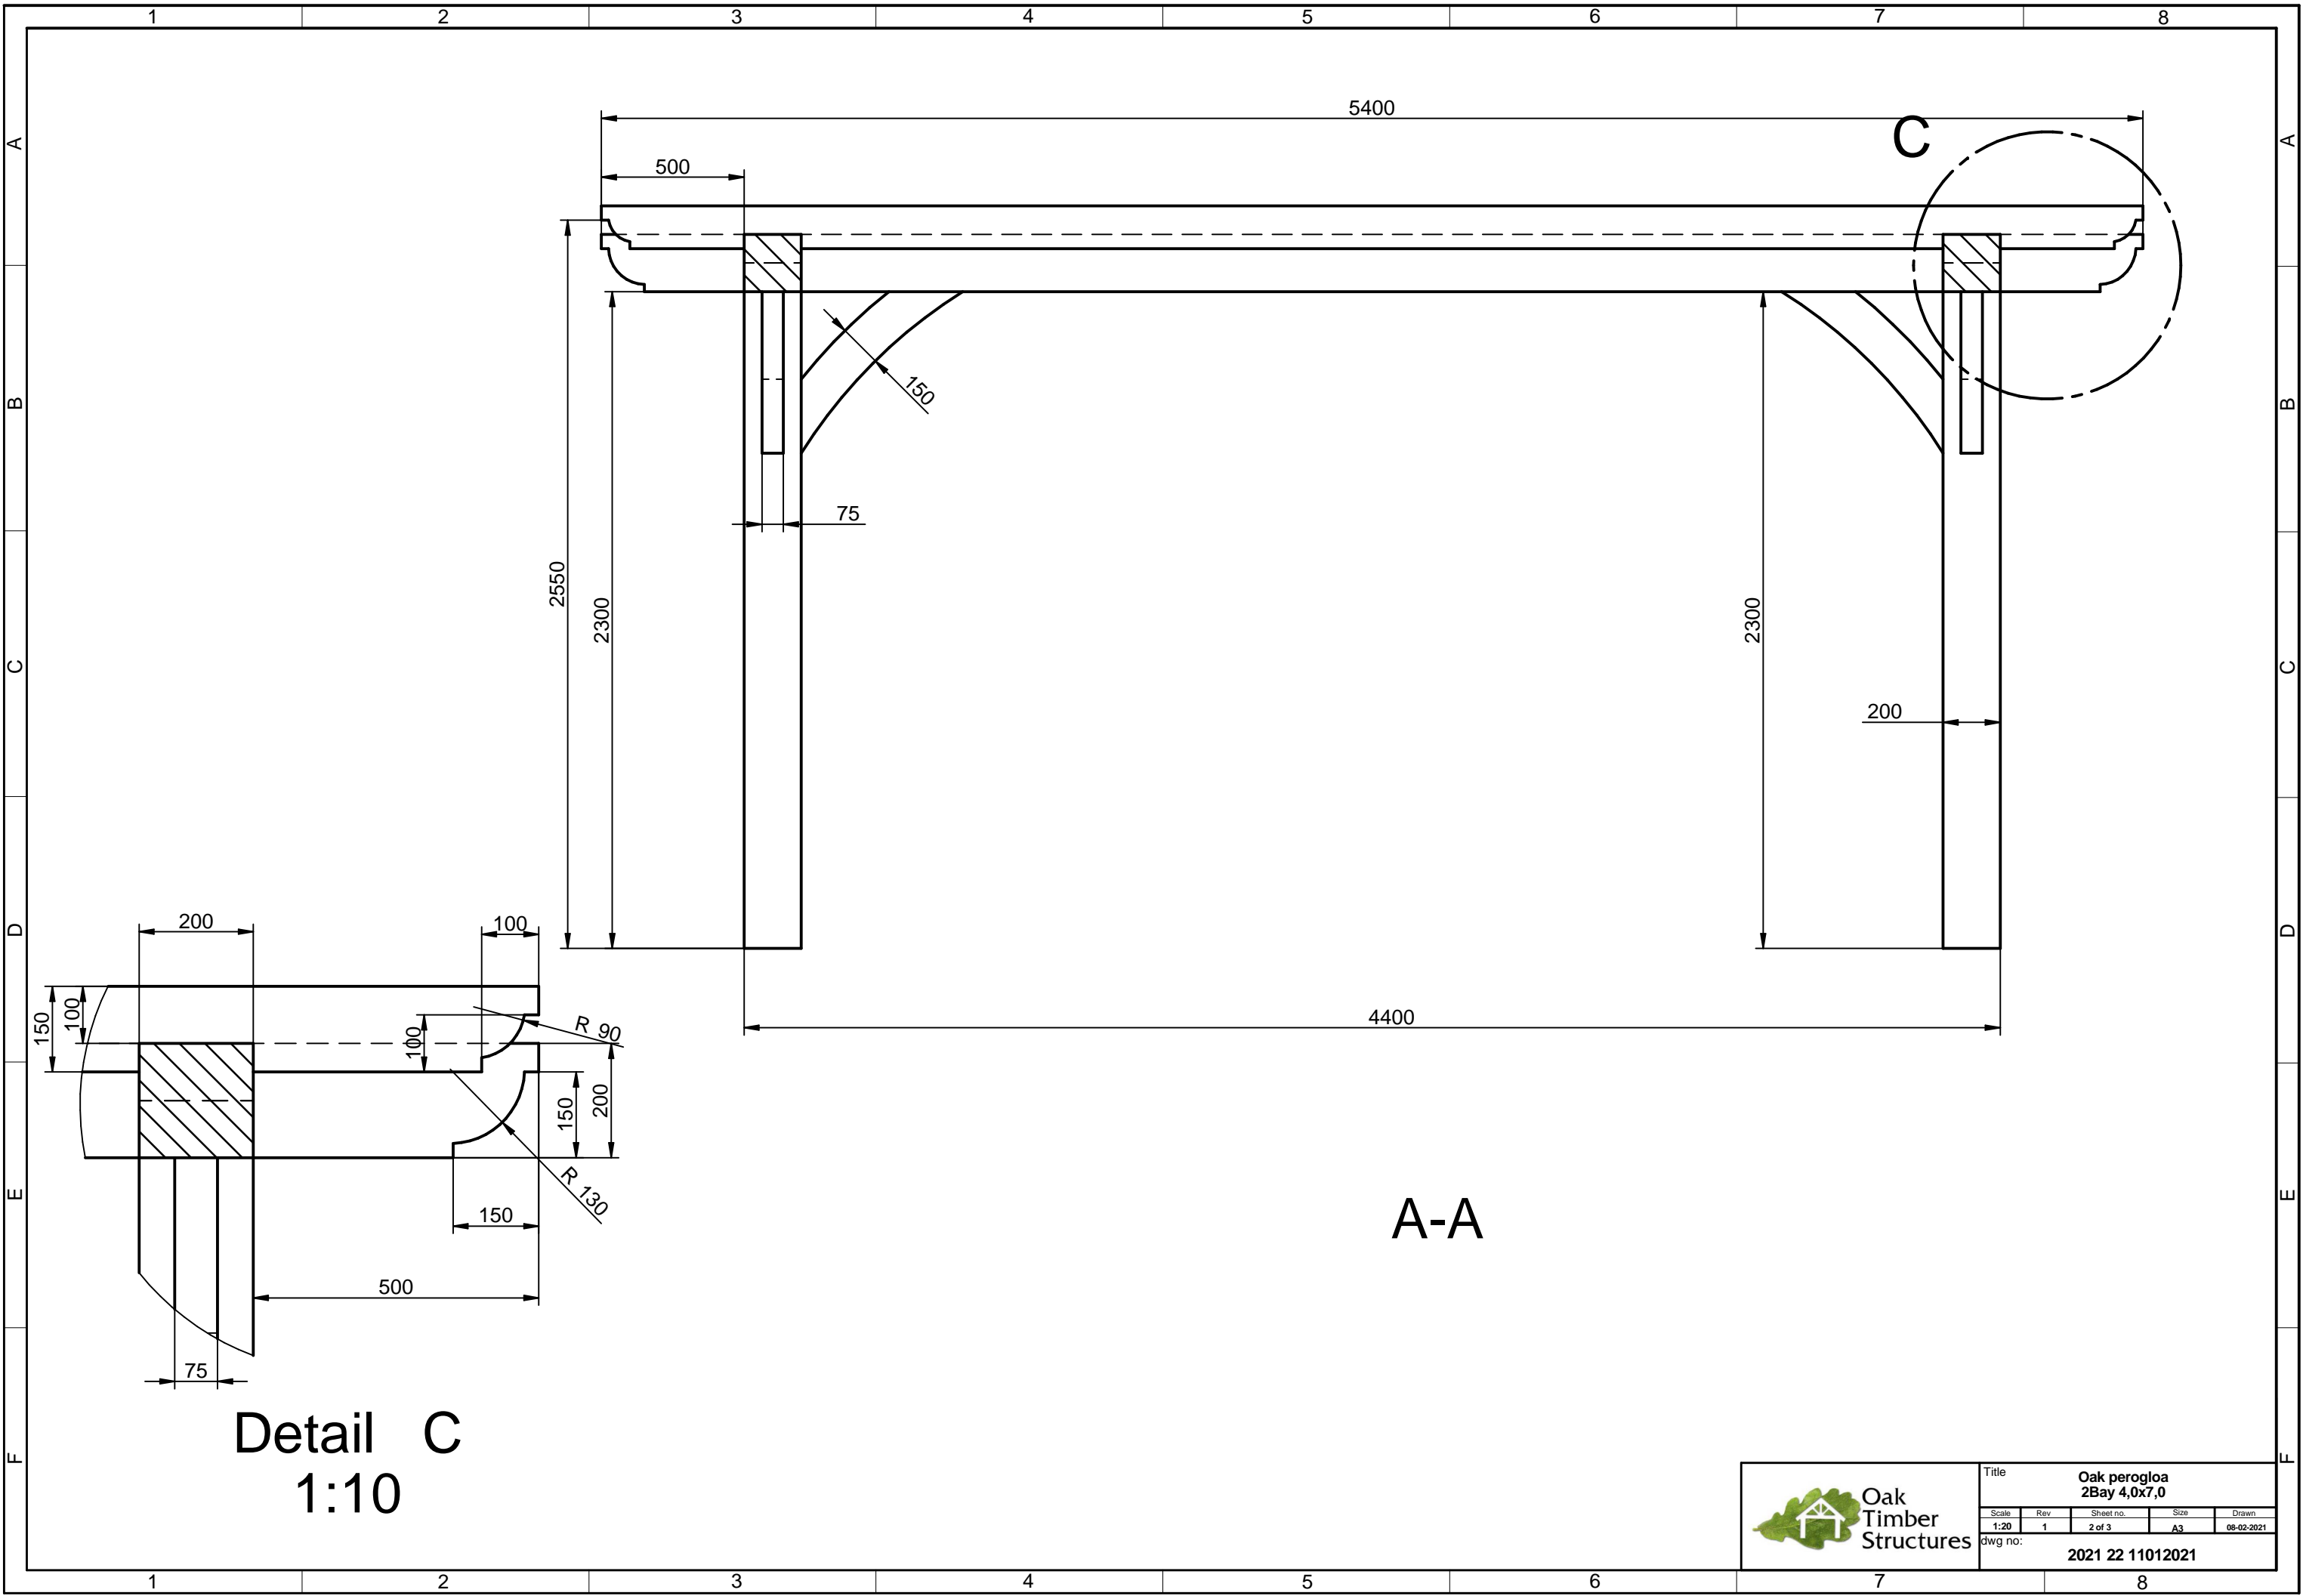


B-B
1:50




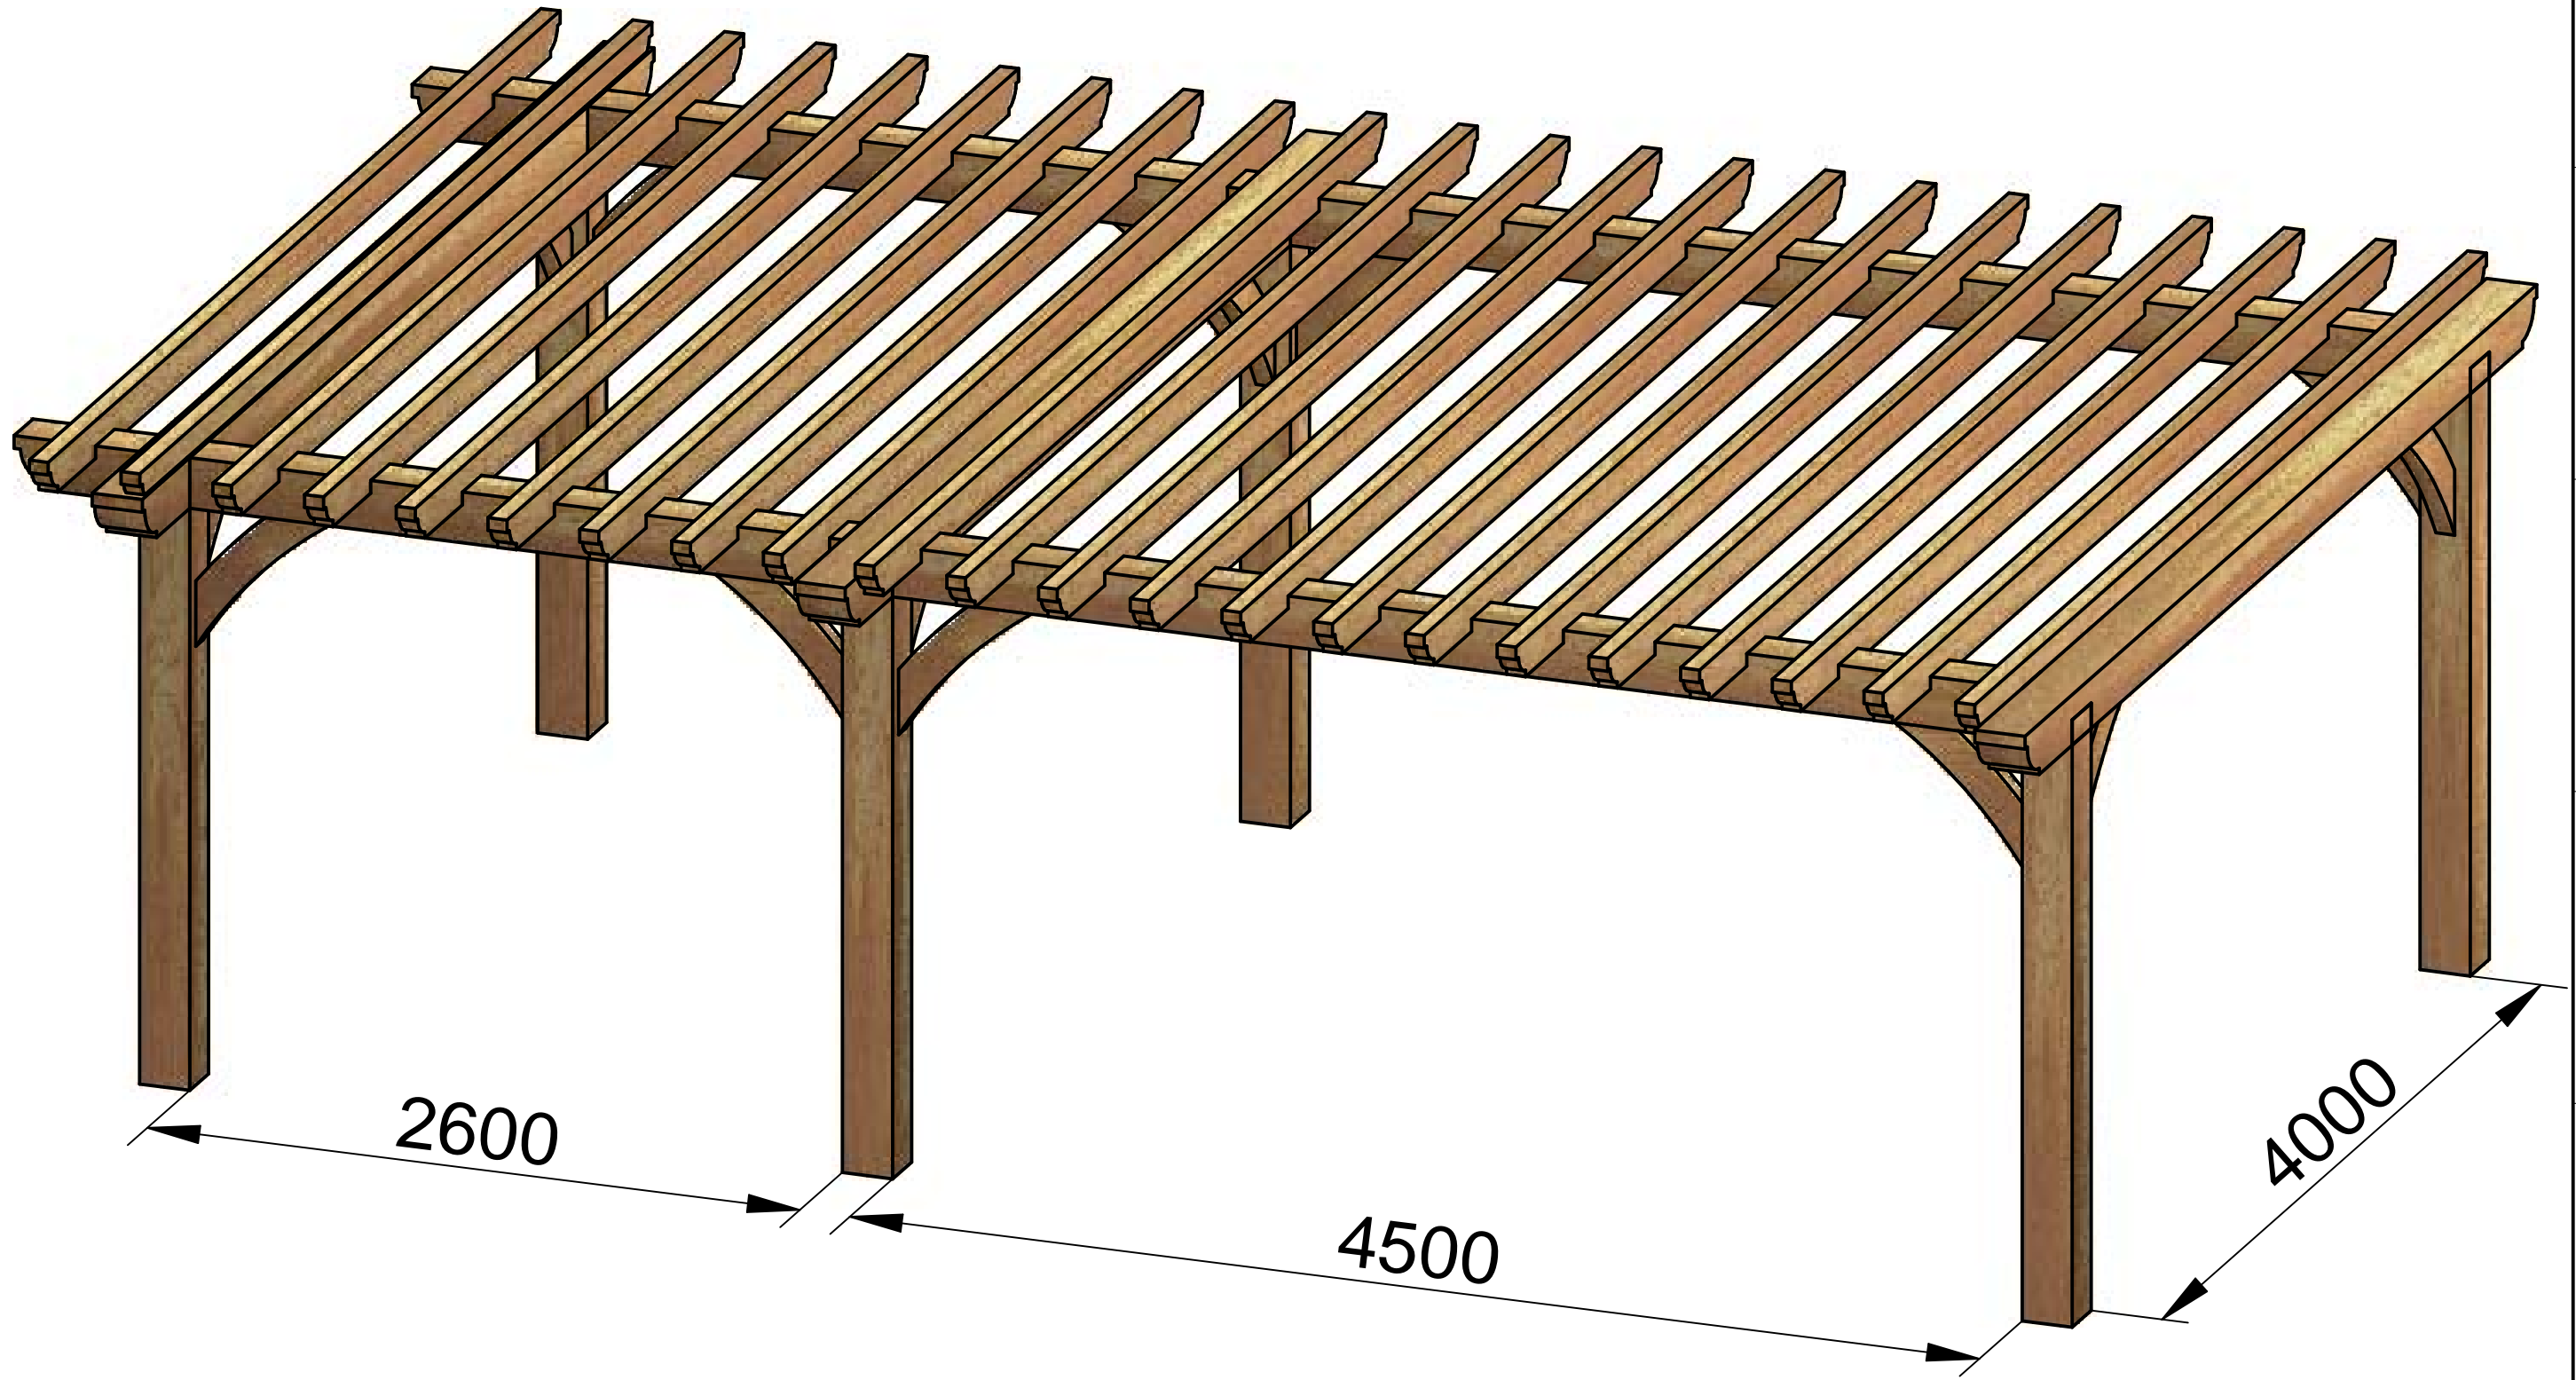

Title				
Oak perogloa 2Bay 4,0x7,0				
Scale	Rev	Sheet no.	Size	Drawn
1:50	1	1 of 3	A3	08-02-2021
dwg no: 2021 22 11012021				



A-A

Detail C
1:10

		Title			
		Oak perogloa 2Bay 4,0x7,0			
Scale	Rev	Sheet no.	Size	Drawn	
1:20	1	2 of 3	A3	08-02-2021	
dwg no:		2021 22 11012021			

Oak
Timber
Structures

Title				
Oak perogloa 2Bay 4,0x7,0				
Scale	Rev	Sheet no.	Size	Drawn
1:50	1	3 of 3	A3	08-02-2021
dwg no: 2021 22 11012021				