





Proposed Front Elevation [no visual change]




Proposed Rear Elevation

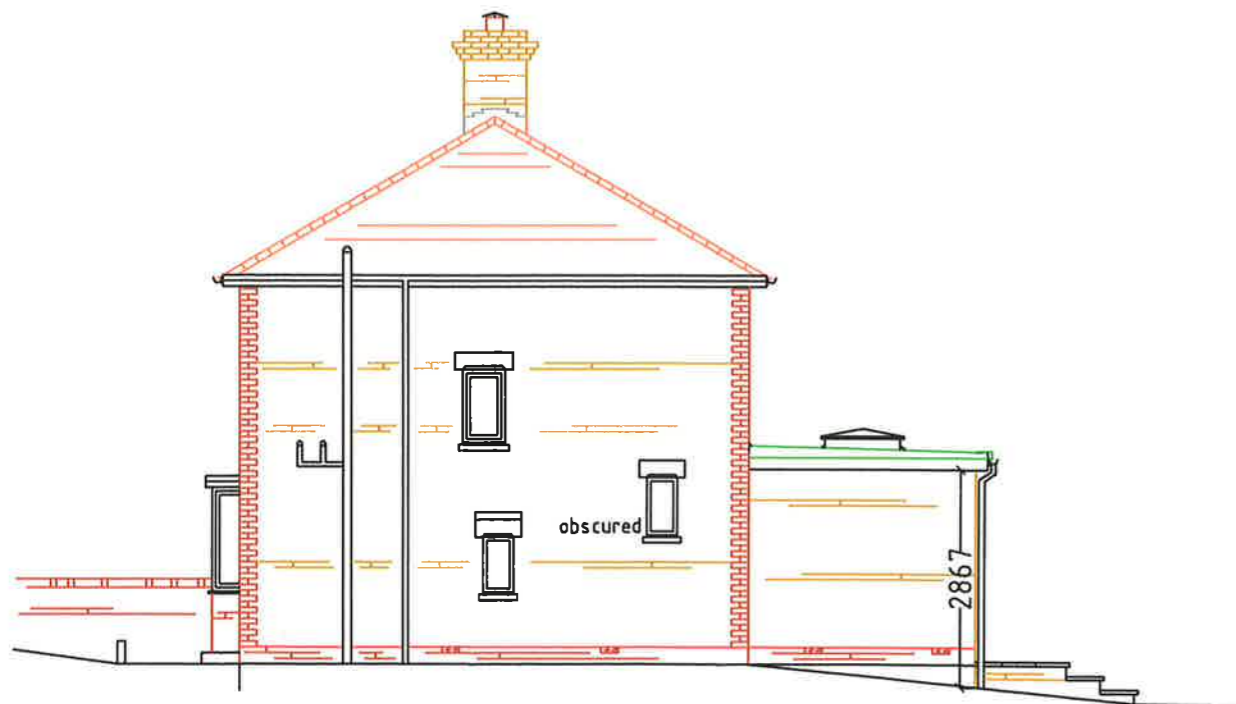

Proposed Side Elevation A

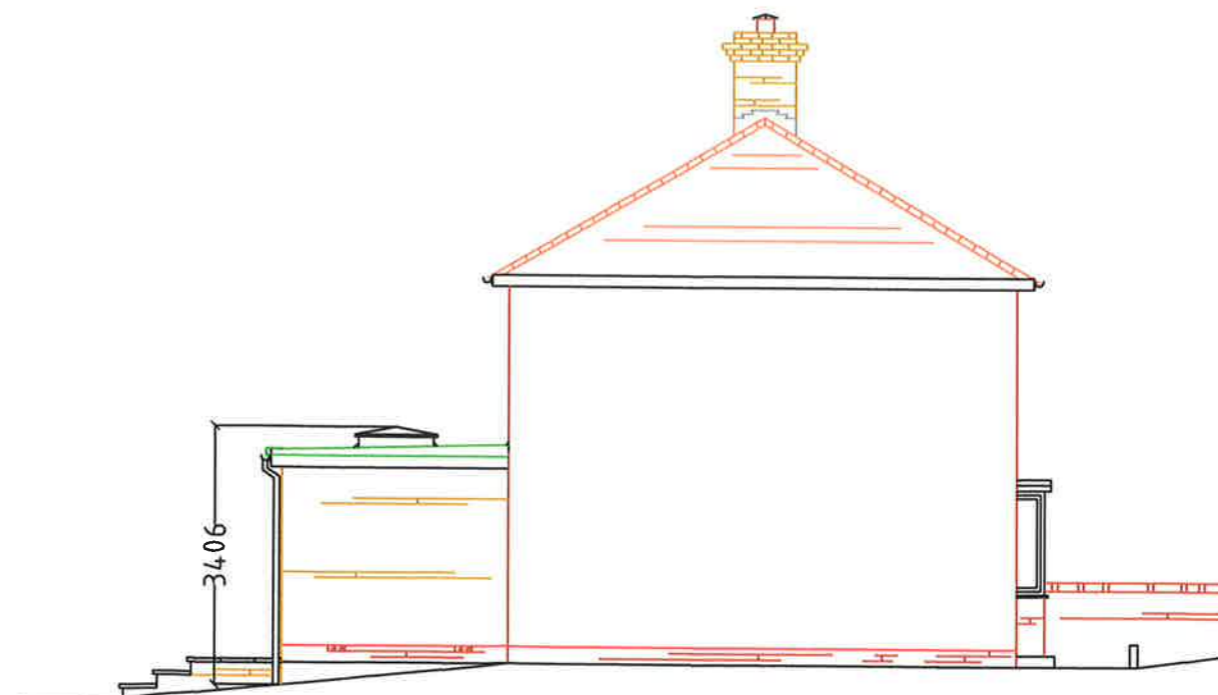

Proposed Side Elevation B

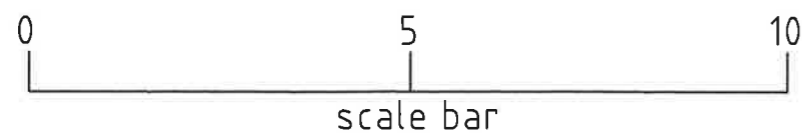

Notes :

External Walls:

Yellows stocks to match existing built in half bond forming 300mm cavity & pointed as work proceeds. 225mm Red brick band to match to d.p.c level.

Bi- Fold Doors:

To be U.p.v.c White and double glazed and fitted Reflective Glass and Supa-Low-E-coated. Toughhand performance with a 'U' value better than 1.6 W/m2K Trickle Vents to frame head.

Flat Roof to falls:

Anderson icopal Warm felted with green mineral felt welted drips, see icopal data sheets & specification.

Gutters & R.w.p:

Half round Black to match. R.w.ps connected into soakaway.

Steps:

Brickwork with 450mm pavings.

Existing Window:

Glass to be obscured to new W.C.

Air Bricks:

To match Brick colour.

Do not scale drawing site dimensions only

| Rev | Description | Date | Chkd |
|-----|-------------|------|------|
| | | | |

Client :
Mr S.Murray & Miss K Morton
119, Foreland Square
Deal CT14 9DS

Project :
Proposed Ground Floor
Rear Extension & W.C

Project No :

Drawing Title :
Proposed Front, Rear and
Side Elevations A & B

Drawn By : Checked :

Date : June-2021 Scale : 1-100 /A3

Drawing No : Rev. No :

D/wg/A3/SM/02