

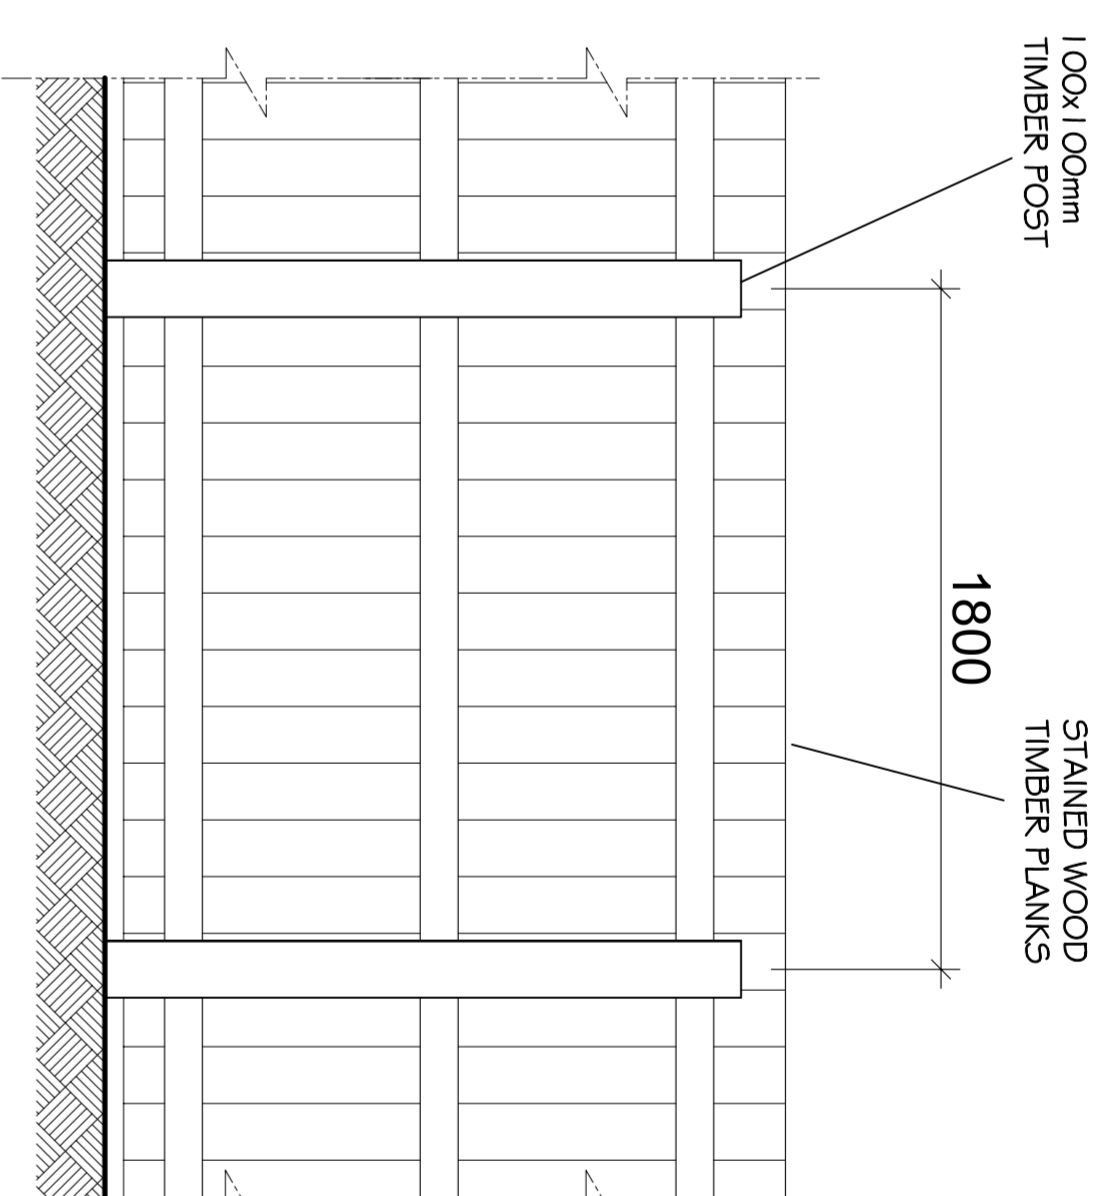



DO NOT SCALE DIMENSIONS FROM DRAWING

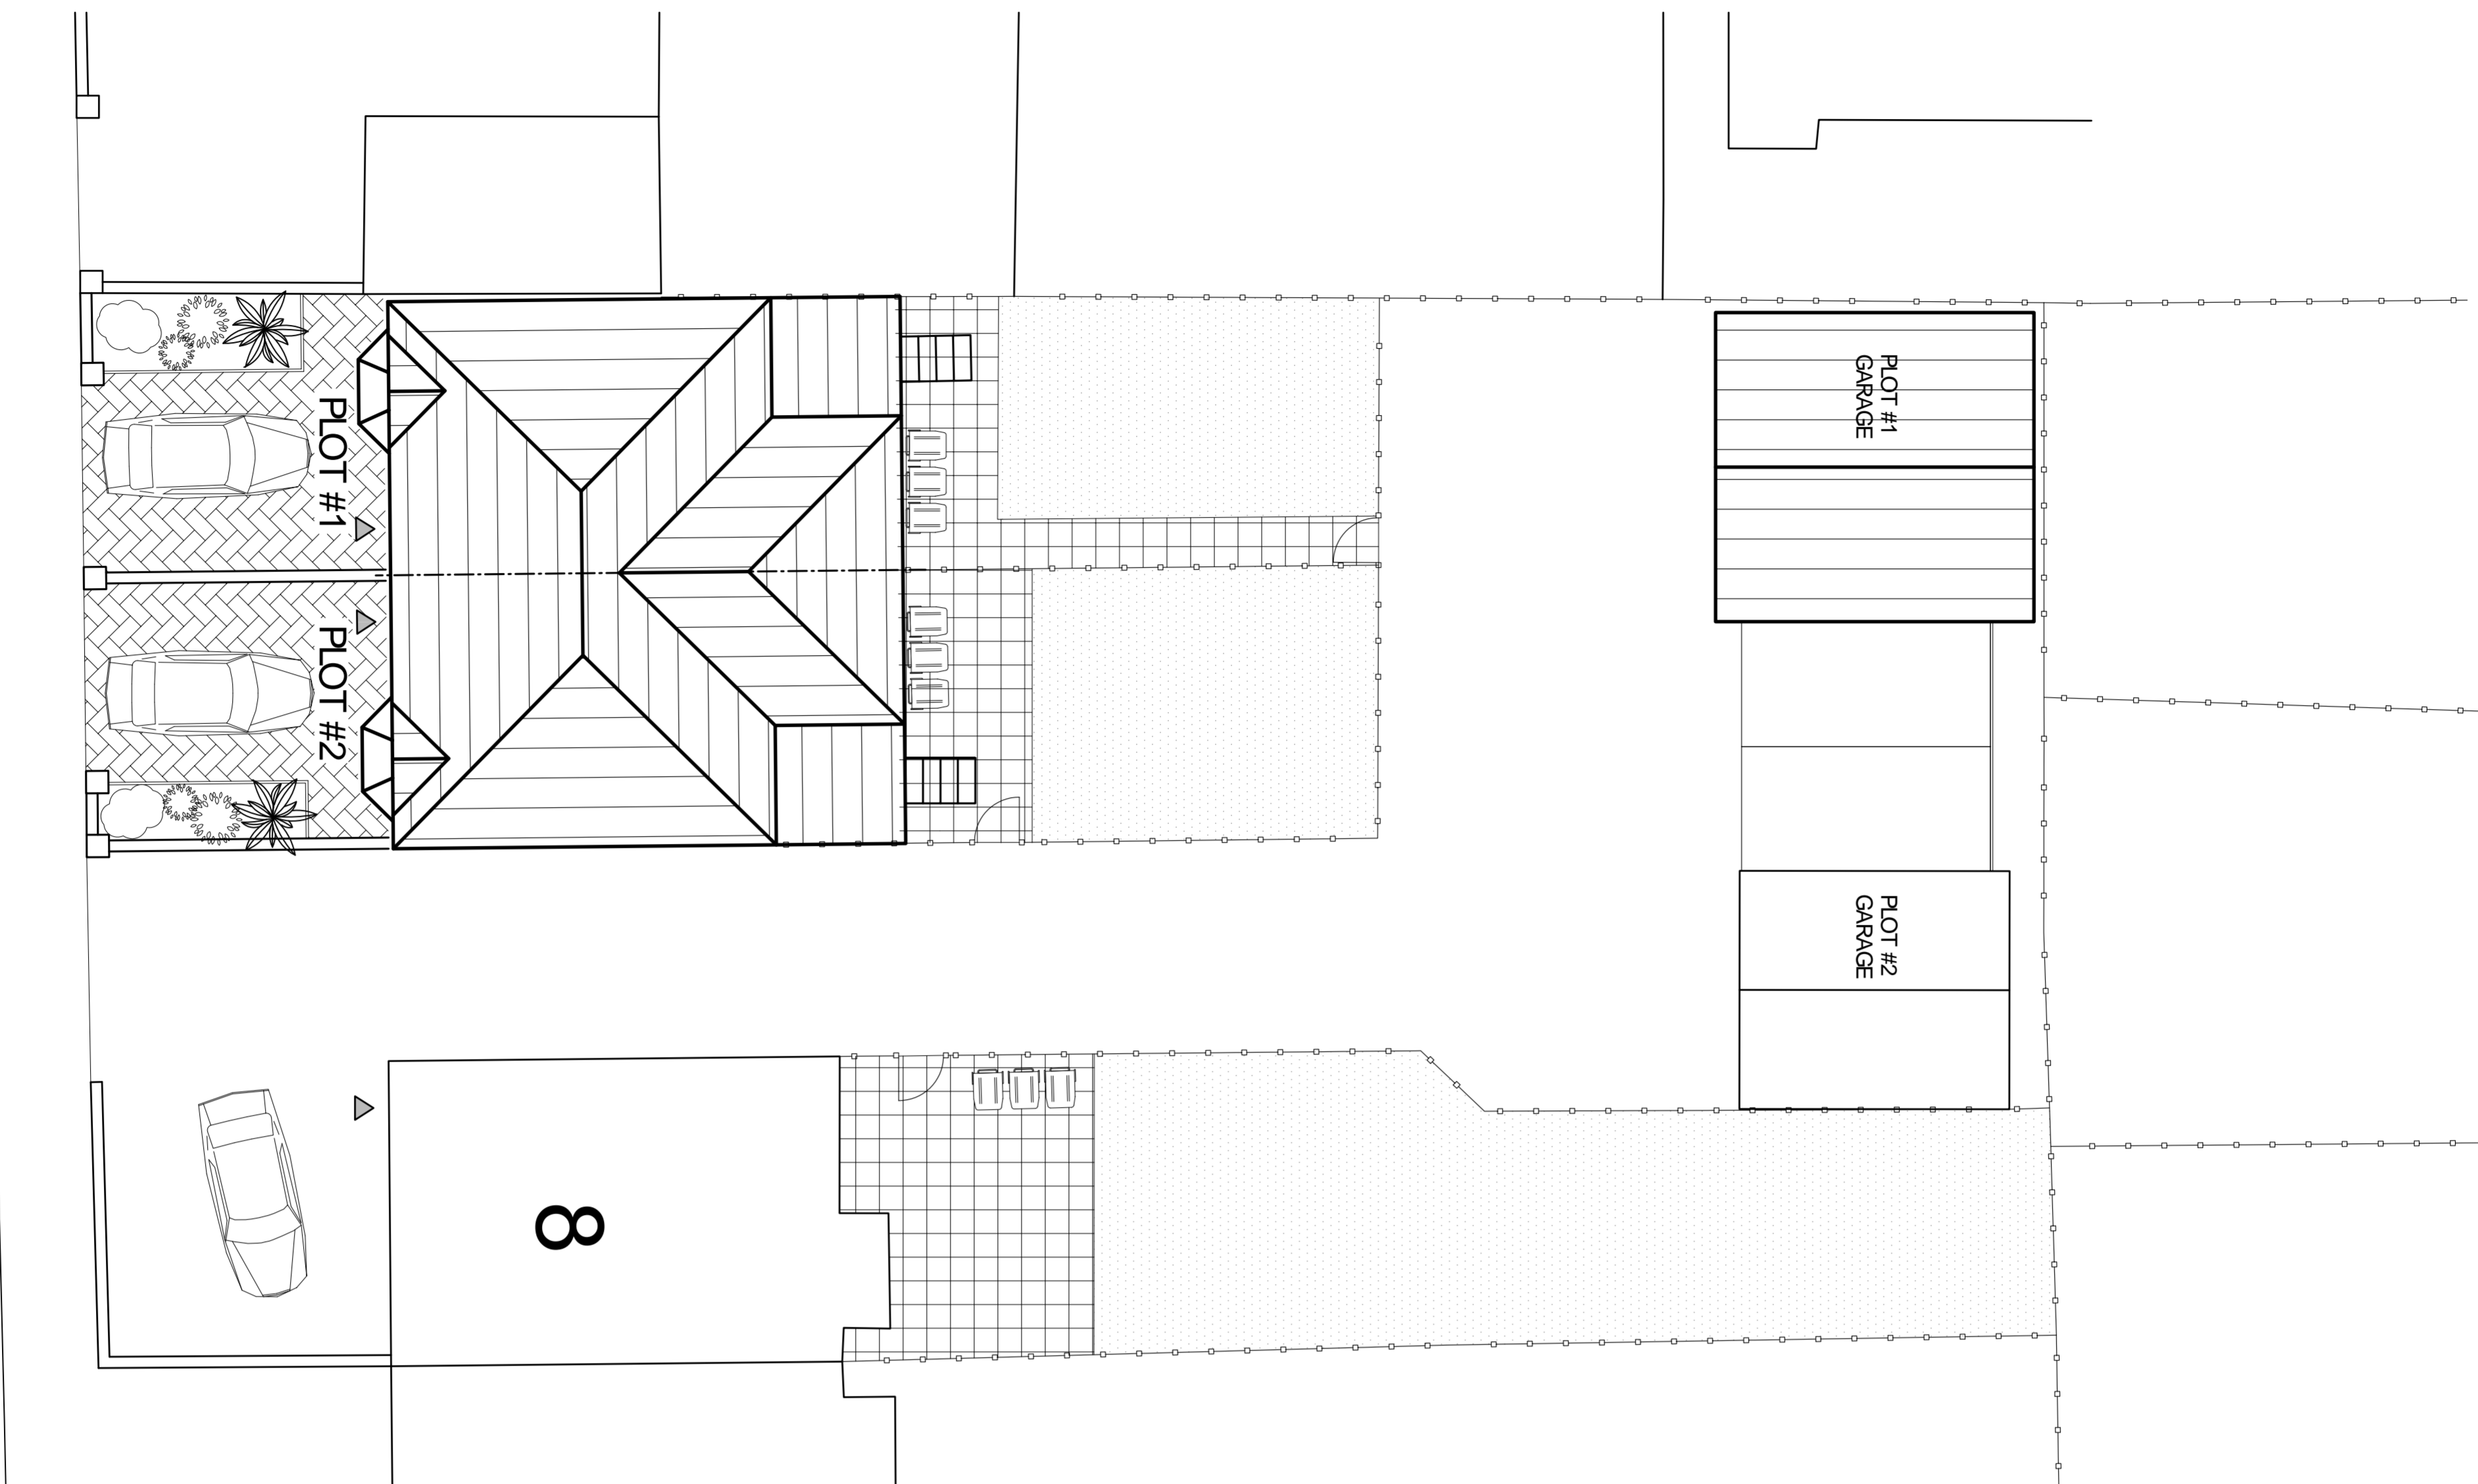

PERIMETER FENCE 1.8m CTRS MAX  
TYPE TO BE ERECTED IN ACCORDANCE  
WITH MANUFACTURERS INSTRUCTIONS

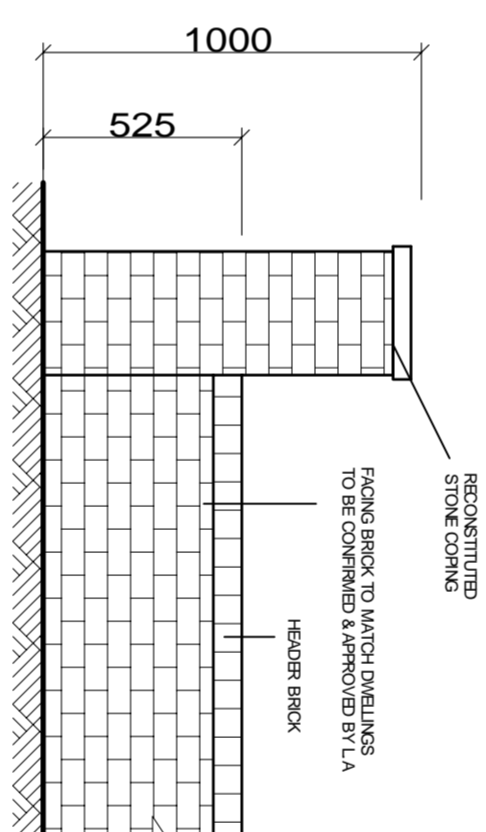

ELEVATION ON FRONT BOUNDARY WALL  
SCALE 1:20

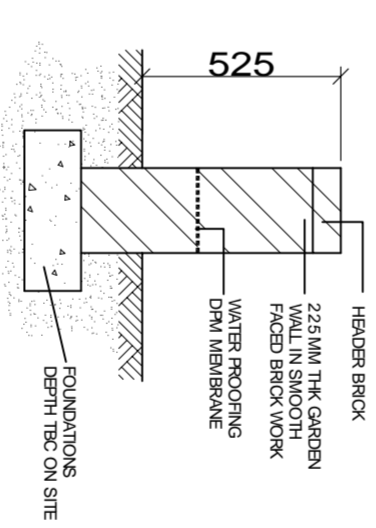

SECTION ON FRONT BOUNDARY WALL  
SCALE 1:20



**NOTES:**

1. ALL DIMENSIONS ARE IN MILLIMETERS.
2. DO NOT SCALE FROM THIS DRAWING.
3. THIS DRAWING IS TO BE READ IN CONJUNCTION WITH ALL OTHER RELEVANT DRAWINGS AND DOCUMENTS. THE USER SHOULD CONSULT THE DRAWING FOR ANY AMENDMENTS.
4. TO COMMENCEMENT OF CONSTRUCTION WORKS, THE ENGINEER/ARCHITECT SHOULD BE CONTACTED IMMEDIATELY IF THE USER IDENTIFIES ANY DISCREPANCIES IN THE DESIGN AND DRAWING PREPARATION OTHER THAN THOSE FOUND ON SITE.

**KEY**

- CAR PARK SPECIFICATION  
20mm THK SURFACE COURSE  
60mm THK BINDER COURSE  
200mm DTP TYPE 1 (LAPSED) STONE
- PAVING TO BE 600x800x25mm THK CONCRETE FLAG, T1 TOSCANA, AS SUPPLIED BY MARSHALLS. COLOUR SMOKE LAD ON 35mm THK ZONE 2 SHARP SAND BED ON 150mm THK DTP TYPE 1 SUB BASE ALL MANHOLES TO BE FITTED WITH RECESSED COVERS
- HERINGBONE PAVING TO BE 200x100x50 BLUNT COCHR DIVULINE PAVING AS SUPPLIED BY MARSHALLS



Registered Office  
681 Church Street  
Birmingham B3 2DQ  
Tel: 0121 752 5900  
Fax: 0121 752 5901  
Email: [info@keystonedesign.co.uk](mailto:info@keystonedesign.co.uk)

**PROJECT ADDRESS**  
10 PENNYSTONE ROAD  
BISHAM, LANCASHIRE

**PROJECT TITLE**  
2 DWELLINGS AND DETACHED GARAGE

**DRAWING TITLE**  
PROPOSED HARD LANDSCAPING

Client	CLAUDE HAVEN	Scales	1:100 @A1
Drawn	JG	Checked	
Date	18/02/21		
Drawing No.	A021/145/BR07	Revision	-

THIS DRAWING & CONTENTS ARE THE PROPERTY OF KEYSTONE DESIGN ASSOCIATES LTD. UNAUTHORIZED REPRODUCTION OF THE WHOLE OR ANY PART THEREOF IS PROHIBITED. ANY UNLAWFUL REPRODUCTION OR DISTRIBUTION OF THIS DRAWING WILL BE PROSECUTED TO THE FULL EXTENT OF THE LAW.

H:\Documents\Drawings\2020\Penystone Road 10

