


1 2.4m HIGH FENCING PANEL  
 1:25  
 GENERALLY IN ACCORDANCE WITH WWU SPECIFICATION  
 T/SP/CE/9 FIG. 28 - FENCE REF. P1  
 ALL DIMENSION IN MM UNLESS OTHERWISE STATED

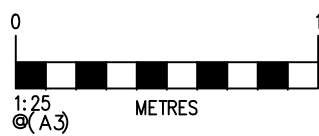

REV	DESCRIPTION	DRN	CHK	APP	DATE
0	FENCING DETAIL	PCL	MGG	KVG	16/7/21

TALERDDIG PRI  
 SECURITY FENCE DETAIL

PROJECT REF	DRAWING NO.	SHEET	REV	ORIG SIZE
1578	006	1   1	0	A3