



This drawing is not to be scaled. All dimensions to be checked on site. This drawing is to be read in conjunction with all relevant consultants drawings and specifications. This drawing is copyright and must not be reproduced without prior written agreement by the architect.


Amendment	Content	Date
-	-	-

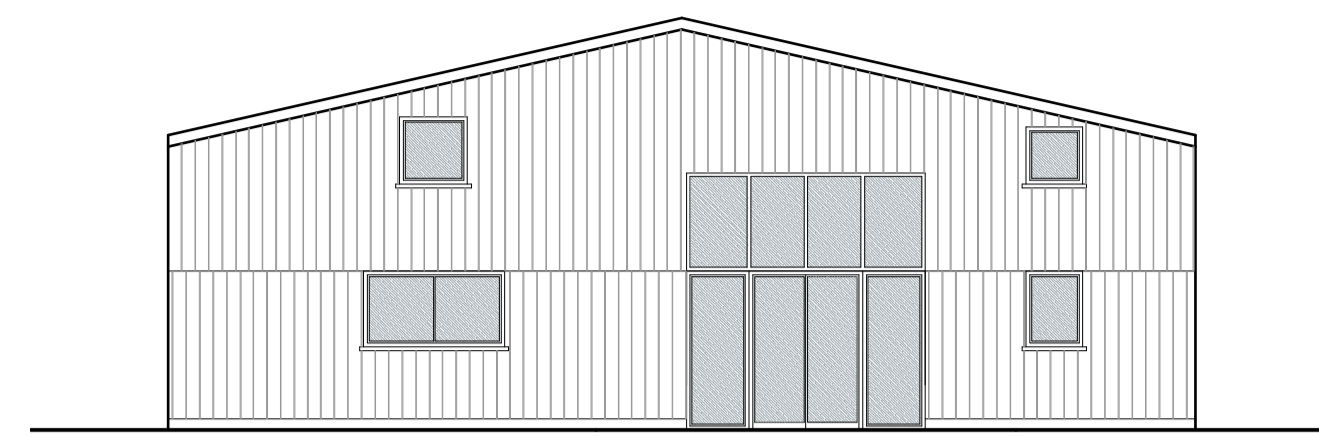


Proposed South Elevation

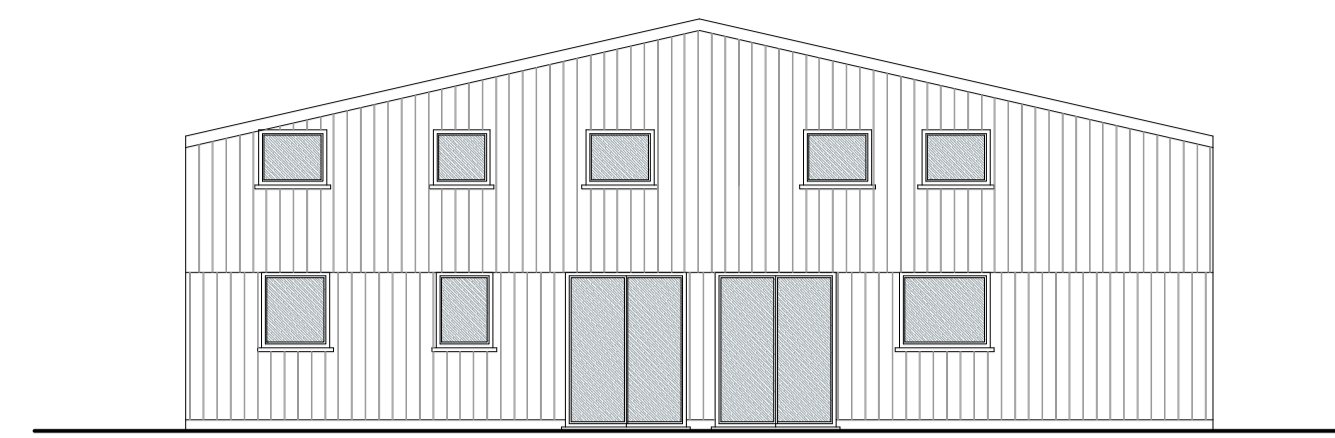


Proposed North Elevation

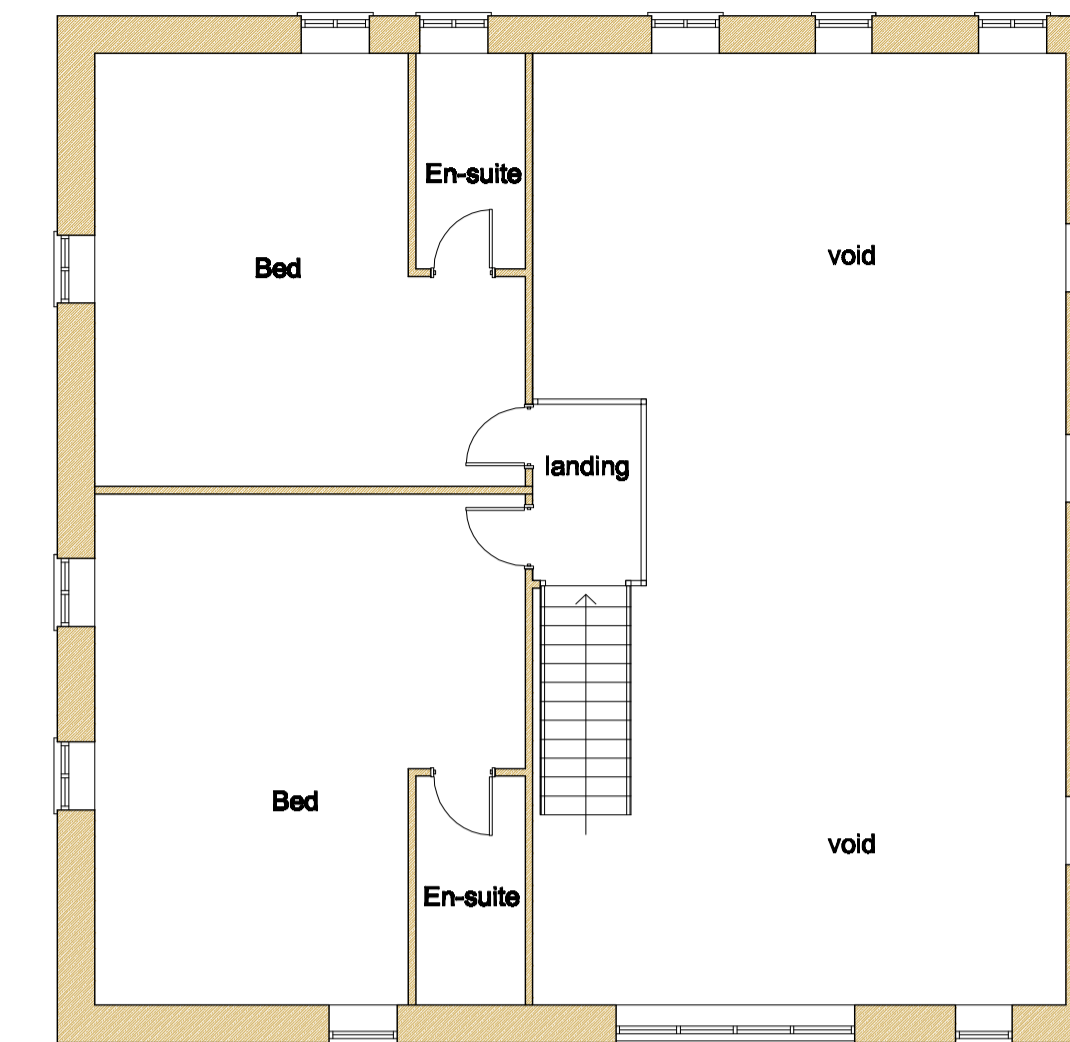


Proposed First Floor Plan

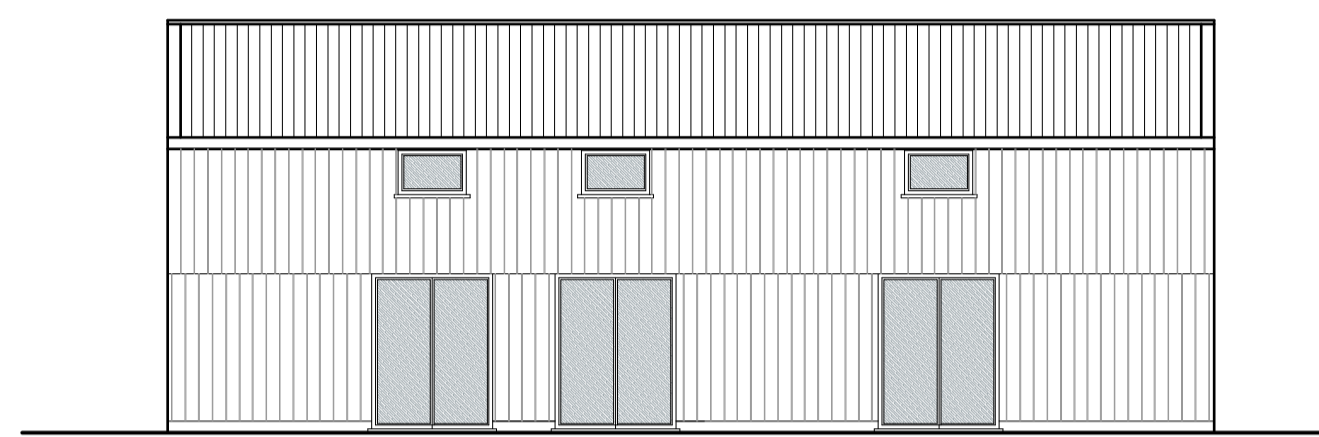


Proposed West Elevation

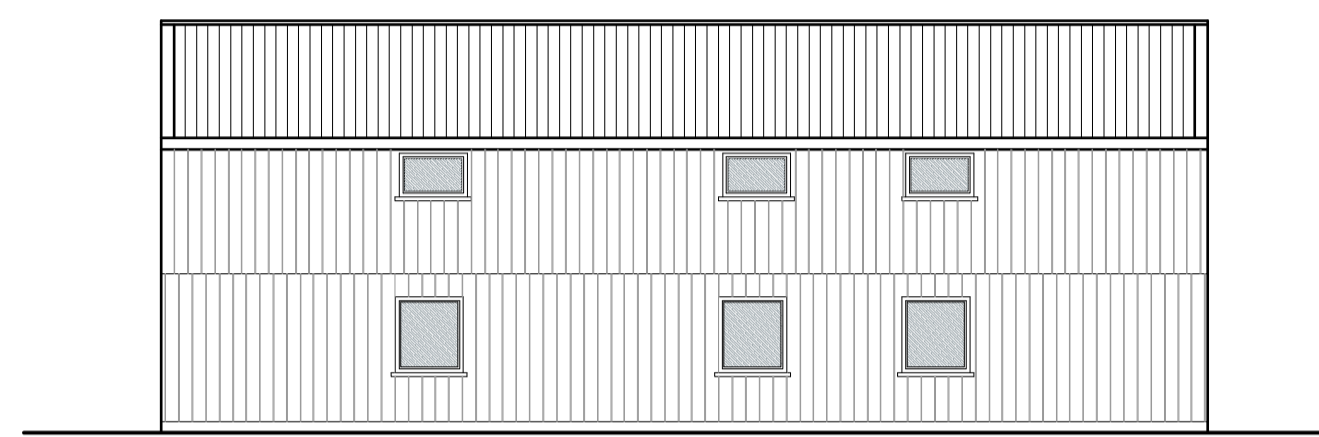


Proposed East Elevation

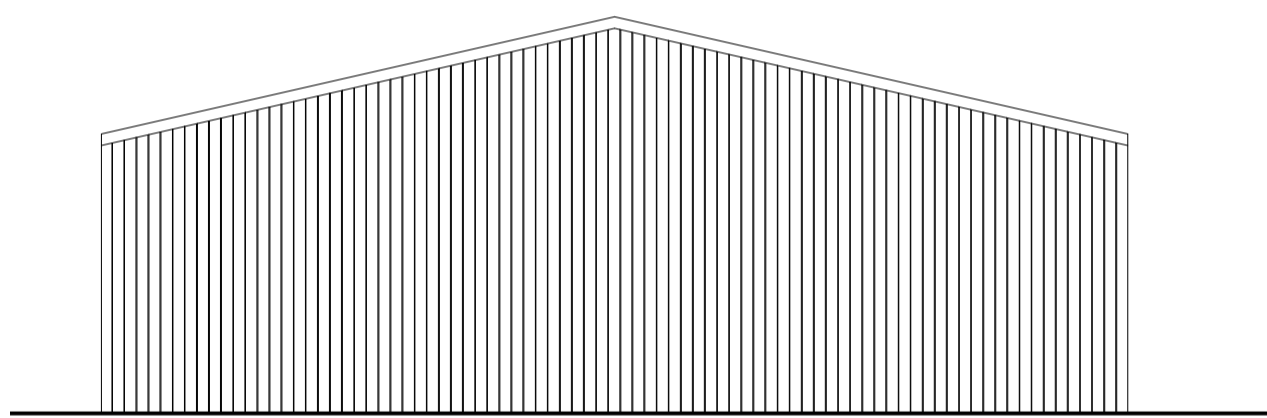


Existing South Elevation

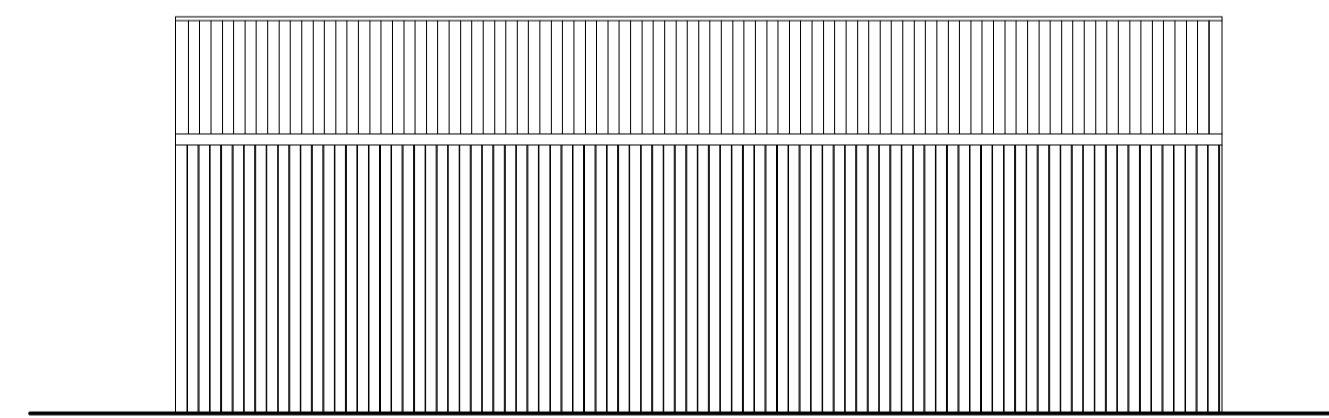


Existing West Elevation

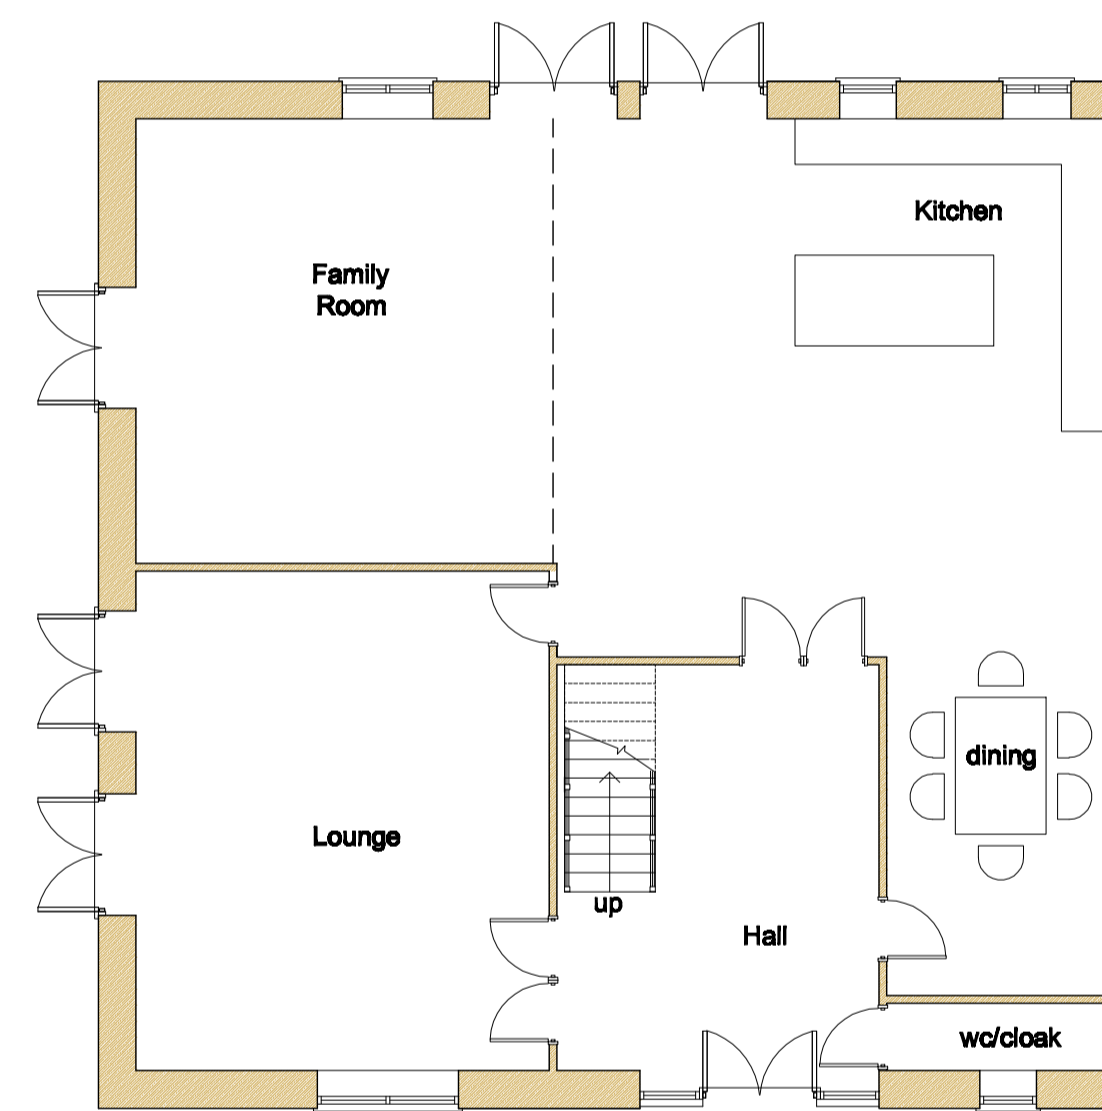


Proposed Ground Floor Plan

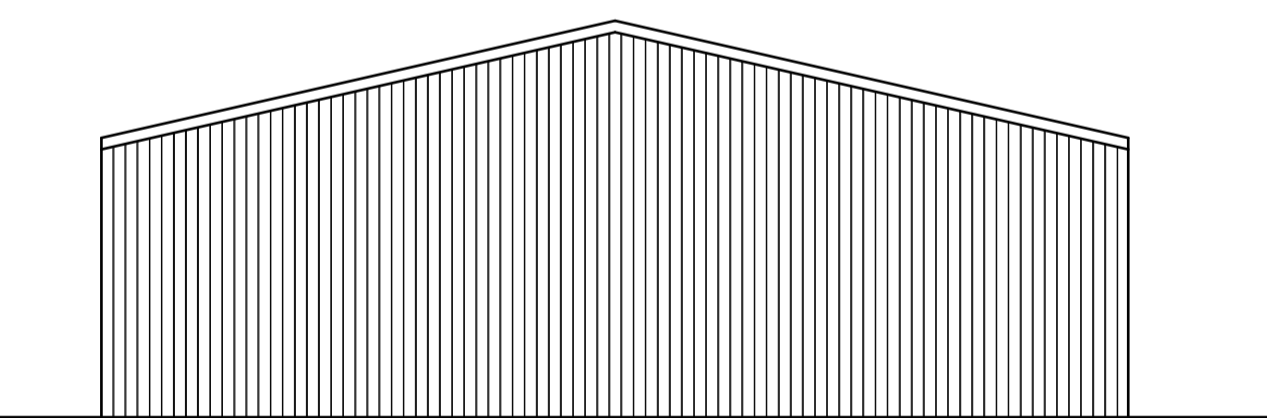

Existing North Elevation

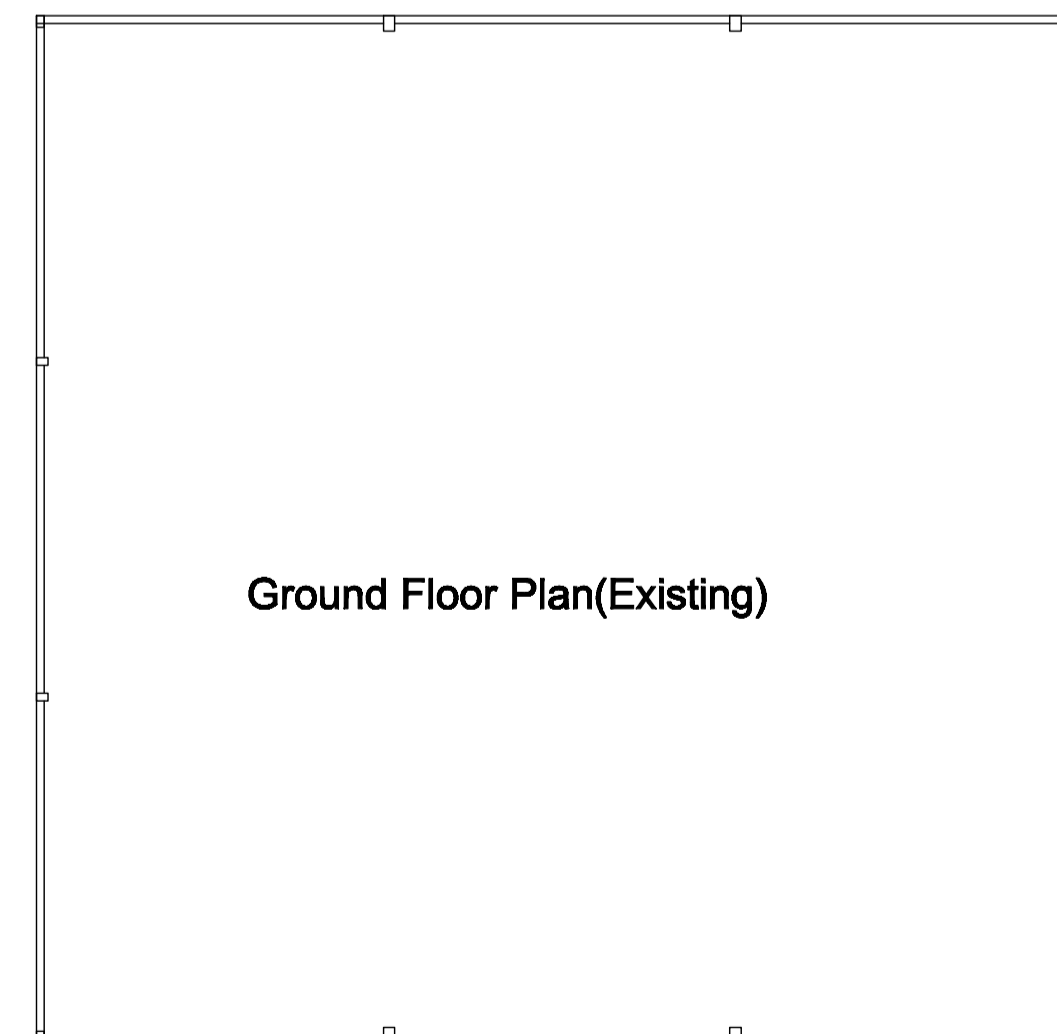

Ground Floor Plan(Existing)

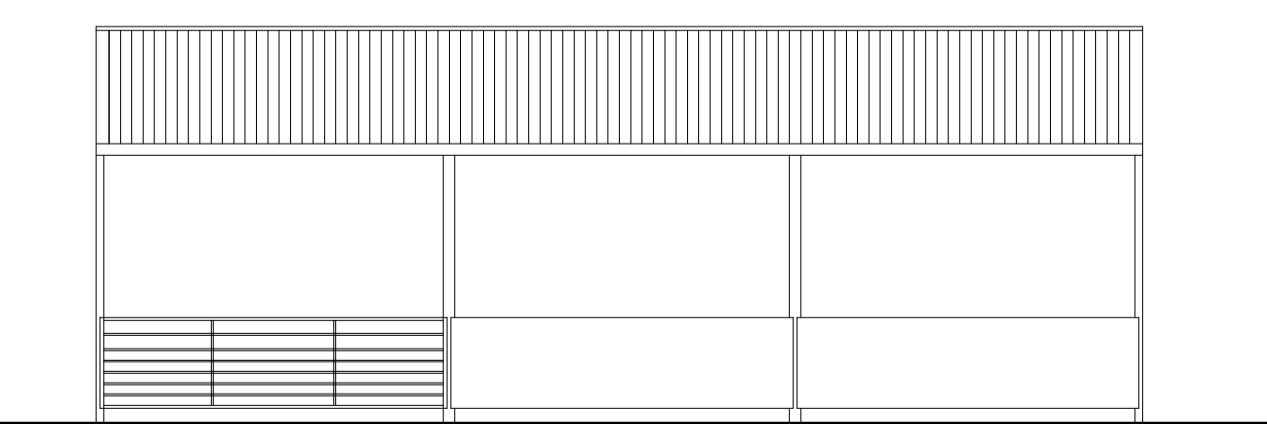

Existing East Elevation

Note - Total internal floor area for both floors =236sqm

T. Pickett Designer

Penleigh, Penhallick, Coverack, Helston, Cornwall TR12 8EG
 Telephone: 01326 280227 mobile: 07866 584783 email: t.pickett01@aol.com

Project:
 Lancoarrow, Four Lanes
 Proposed Class Q Application For The Conversion Of Two Agricultural Buildings To Dwellings
 Plan & Elevations As Existing and Proposed - Barn A

Client:
 Mr P Care

Date:	Scale:	Dwg No:
May 21	1:100	21/06/02

