


16 Marton Drive  
The drive layout is shown outlined in green.  
The measurements 437cm x 489cm.  
With 437cm of wall being removed.

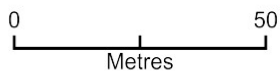

Plan Produced for: David Wales  
Date Produced: 16 Jul 2021  
Plan Reference Number: TQRQM21197154152987  
Scale: 1:1250 @ A4