


EXISTING ELEVATIONS AND ROOF PLAN




FRONT

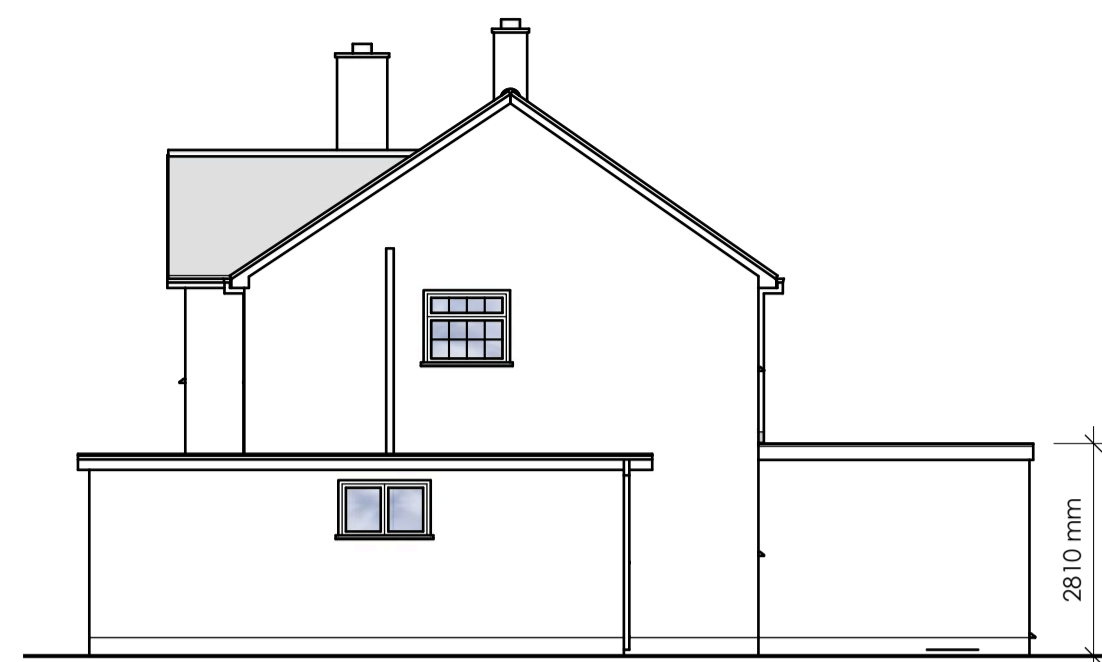


SIDE



REAR

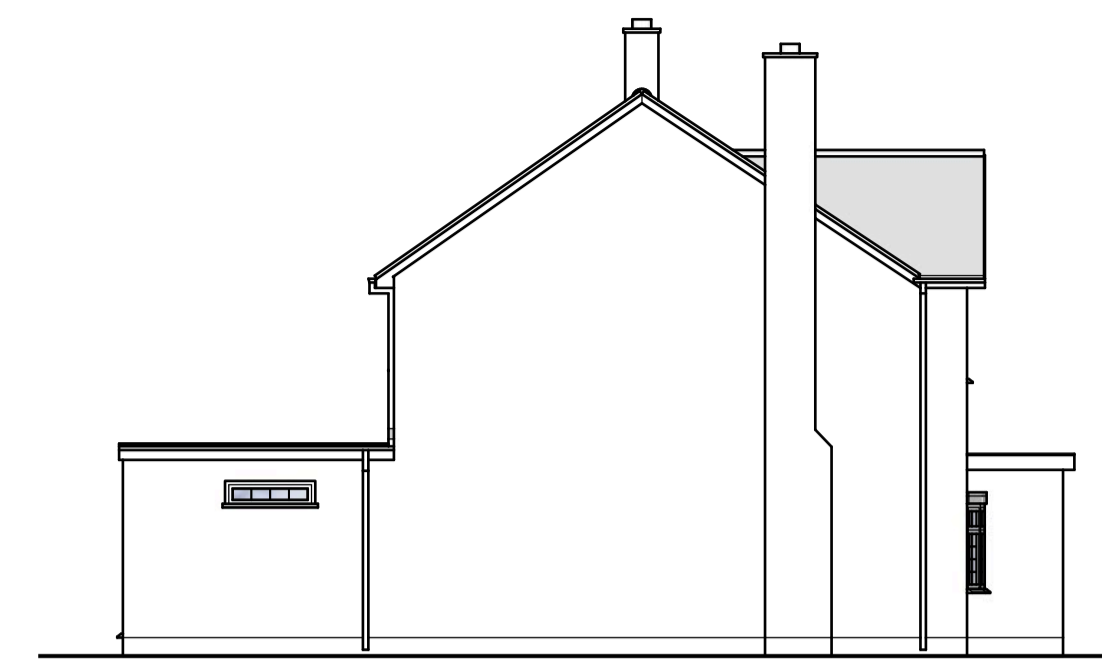

SIDE

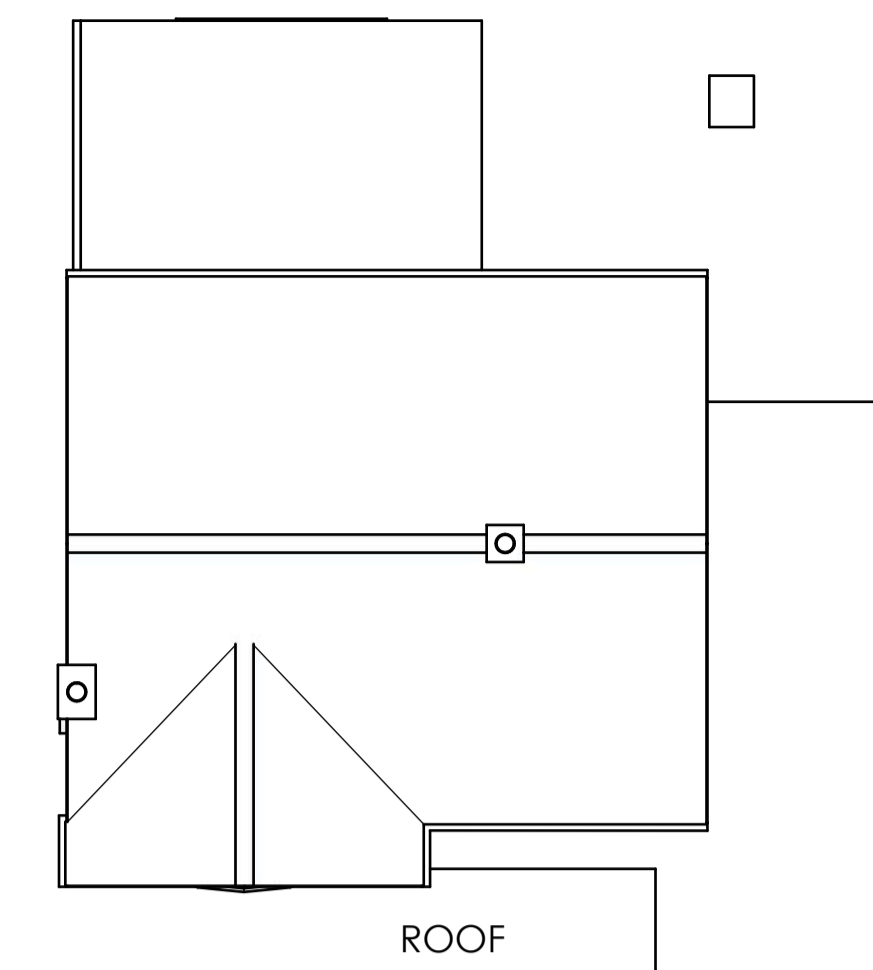

ROOF

PROPOSED ELEVATIONS AND ROOF PLAN




FRONT




SIDE




REAR

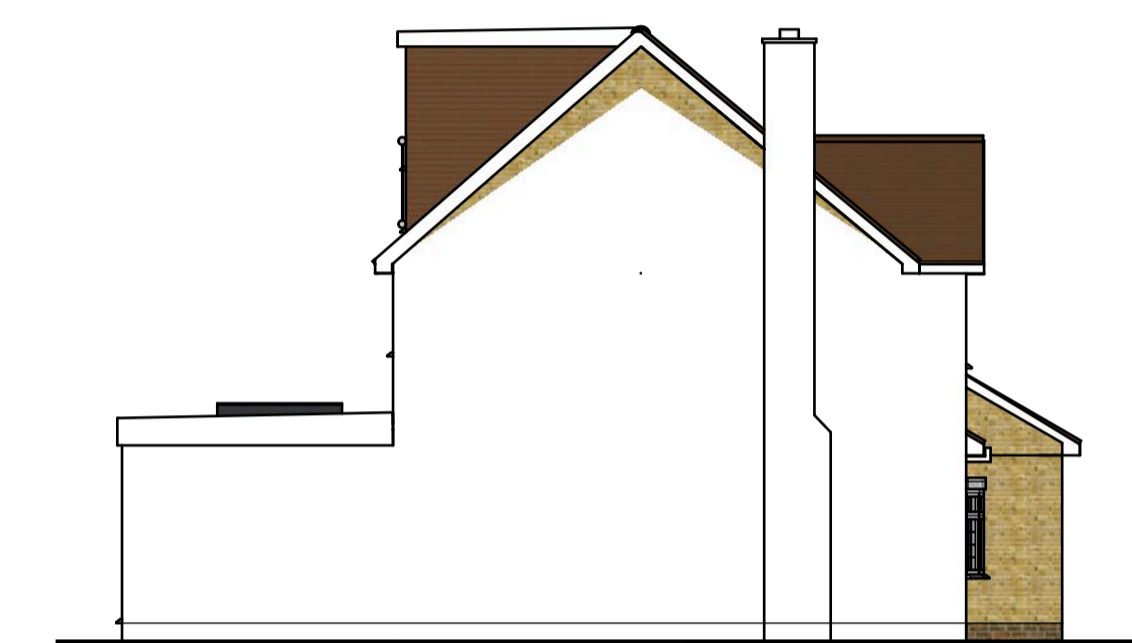


SIDE

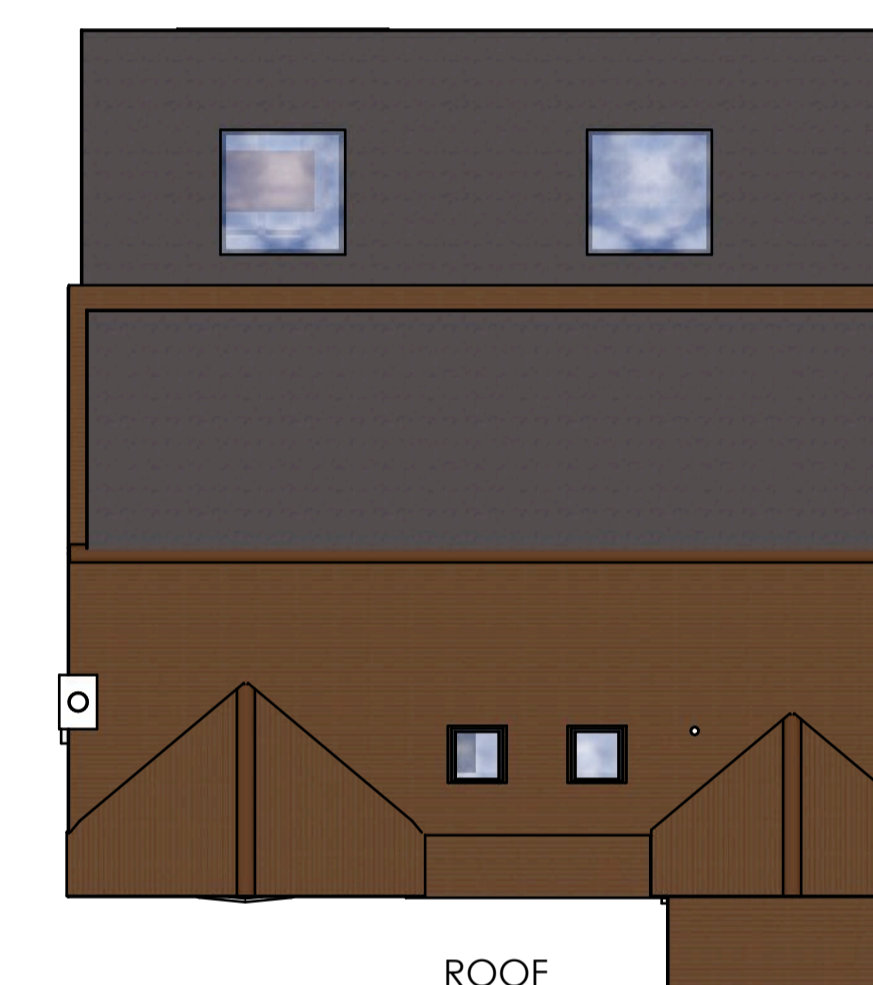


ROOF

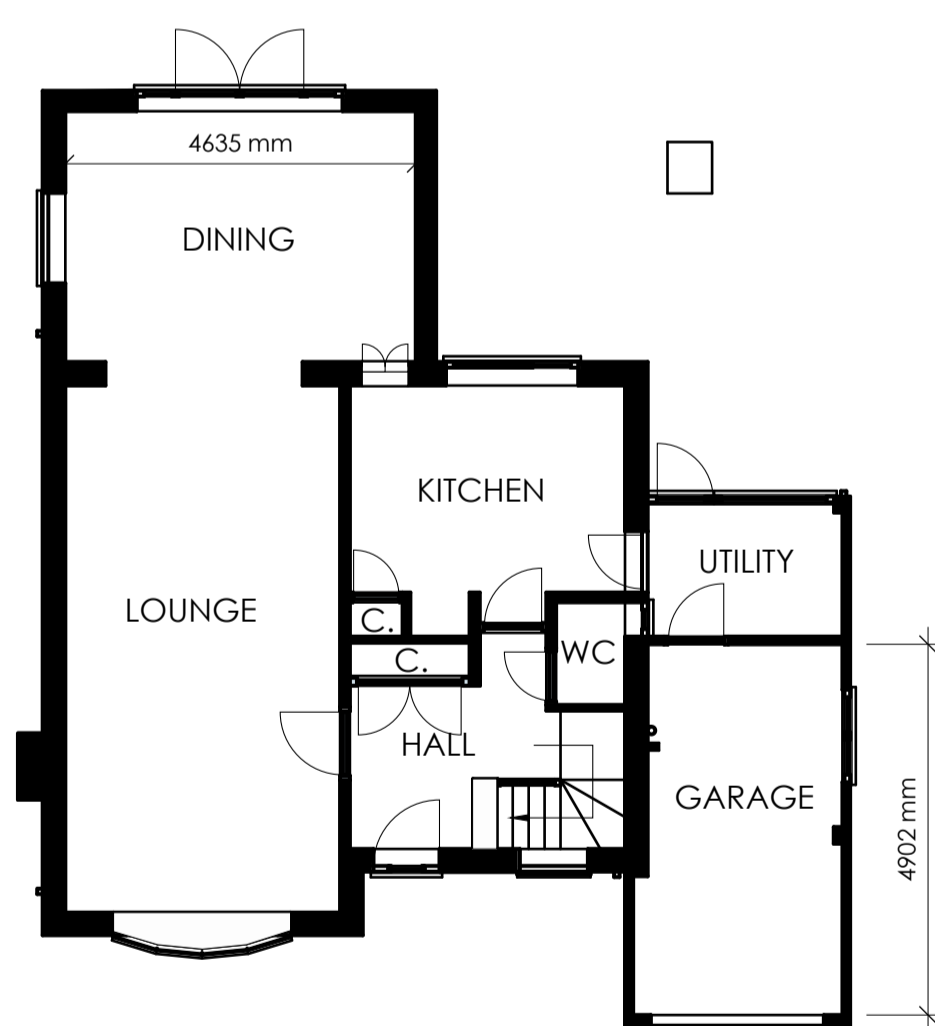

EXISTING GROUND FLOOR PLAN

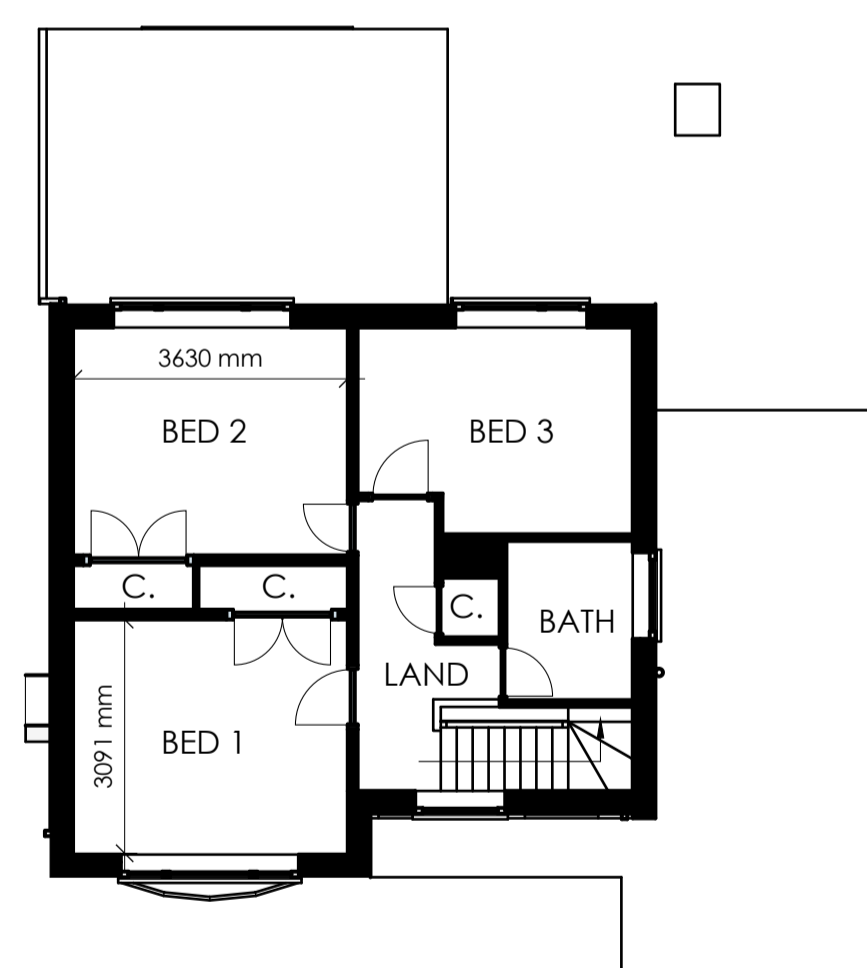

EXISTING FIRST FLOOR PLAN

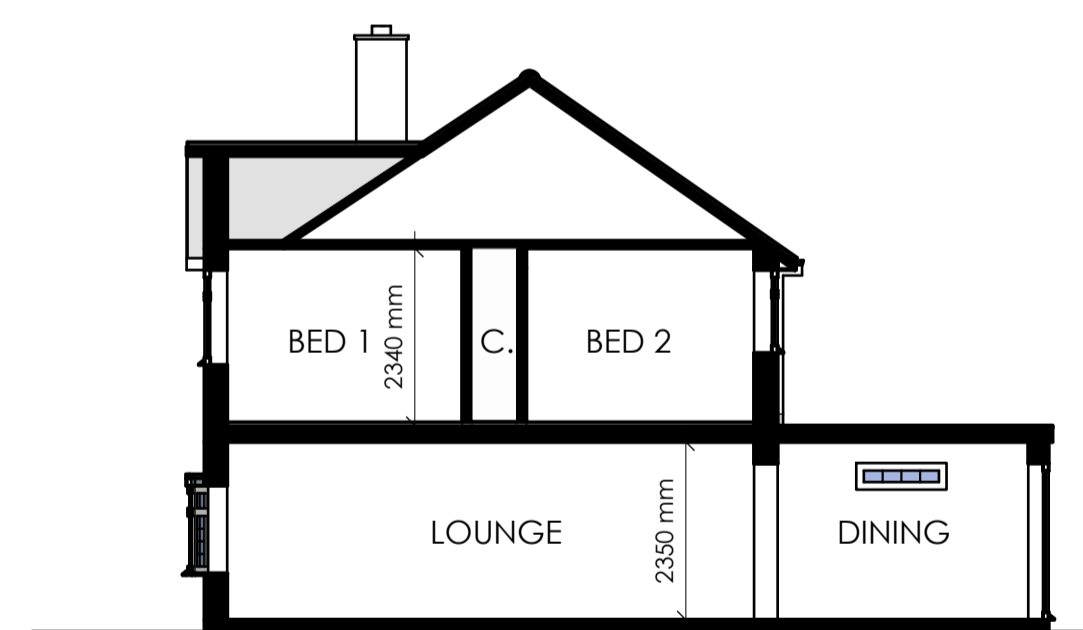


TYPICAL EXISTING SECTION

Please recycle building materials where possible & dispose of any waste responsibly.



contact number please scan to call

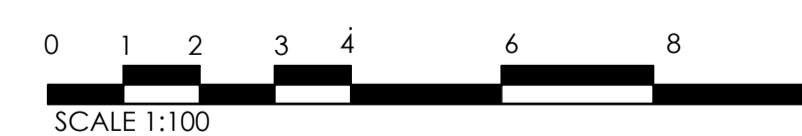

SCALE 1:100



SCALE 1:50

DRAWING DESCRIPTION

EXISTING & PROPOSED ELEVATIONS & ROOF PLANS, EXISTING FLOOR PLANS & EXISTING TYPICAL SECTION



CLIENT:

MR & MRS BILAL

SCALE:

1:100

DATE: APRIL 2021

REVISIONS

MM/DD/YY	REMARKS
26 / 04 / 21	...Alterations to remove lounge window and utility room, open up kitchen.
1	...
2	...
3	...
4	...
5	...

@ A1

ADDRESS:
54 CAMDEN ROAD, BEXLEY, DA5 3NX.

01

B