


01 EXISTING GROUND FLOOR PLAN 1:100

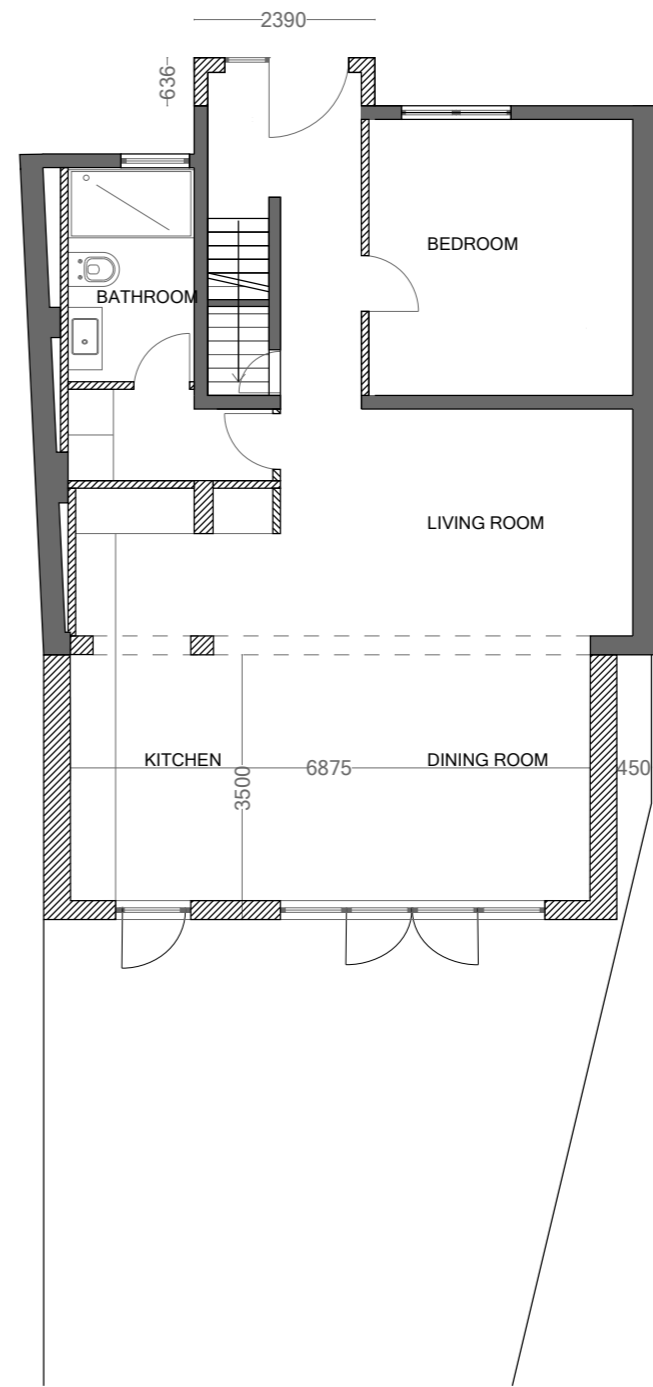

02 PROPOSED GROUND FLOOR PLAN 1:100

Consultant

Key Plan

General Notes  
 RESPONSIBILITY IS NOT ACCEPTED FOR ERRORS MADE BY OTHERS IN SCALING FROM THIS DRAWING. ALL CONSTRUCTION INFORMATION SHOULD BE TAKEN FROM FIGURED DIMENSIONS ONLY.

NO.	DATE	ISSUE
1	2021-07-15	PLANNING APPLICATION

Client

Architect  
**PARALLEL COLLECTIVE**  
 PARALLEL COLLECTIVE LTD  
 72a Warwick Way  
 London SW1V 1RZ  
 United Kingdom  
 T +44 7462769018

Project Name  
**50 HILLSIDE ROAD HOUSE**

Drawing Title  
**EXISTING & PROPOSED FLOOR PLANS**

Project No	352	Discipline - Drawing No	A-02	Revision	00
Scale @ A3	1:100				

© COPYRIGHT PARALLEL COLLECTIVE LTD 2021