



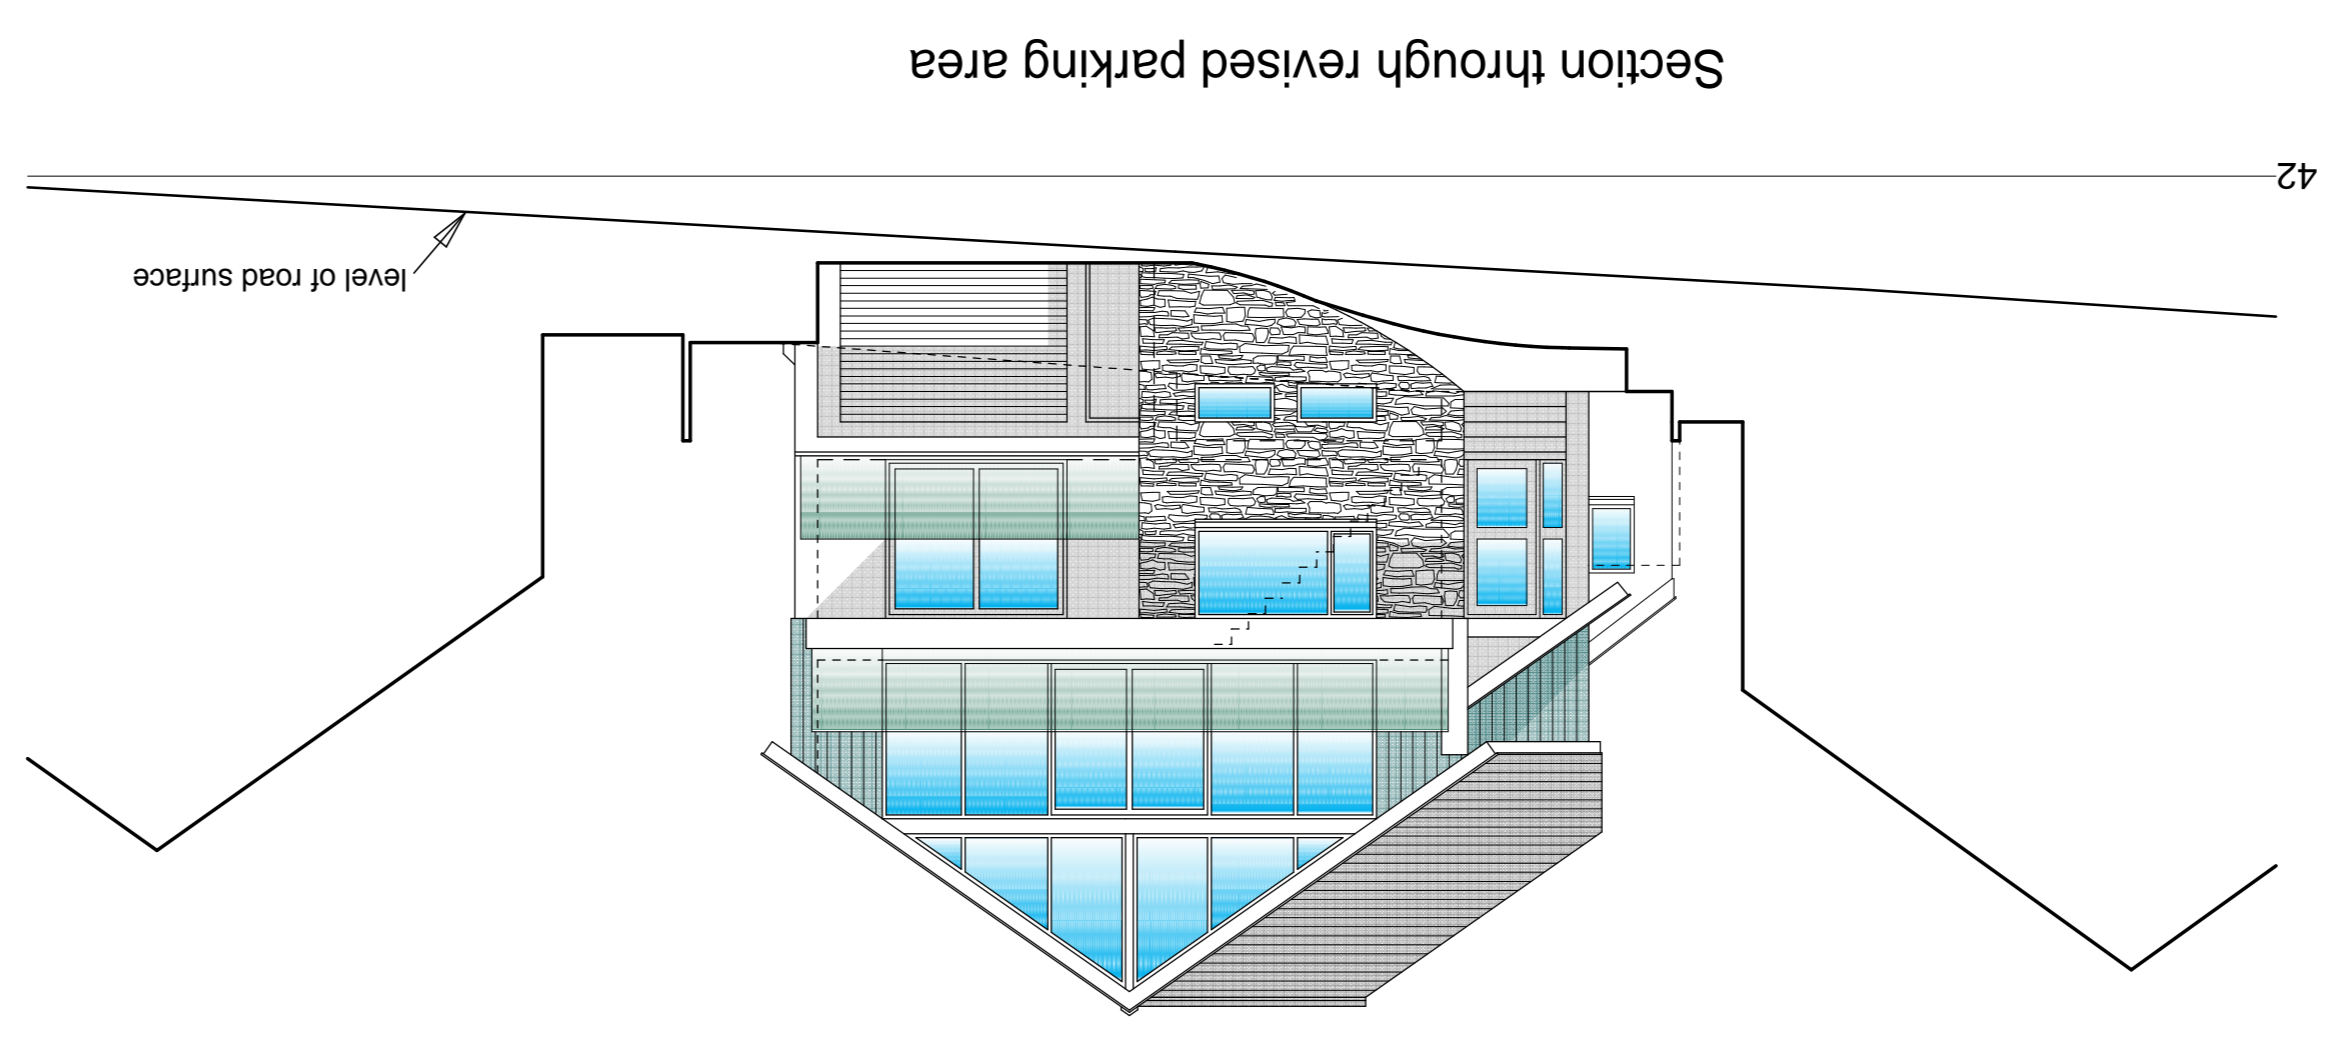

Proposed replacement dwelling  
at Tredenham,  
Dunders Hill,  
Polzeath  
Cornwall  
for Mr and Mrs Buxton

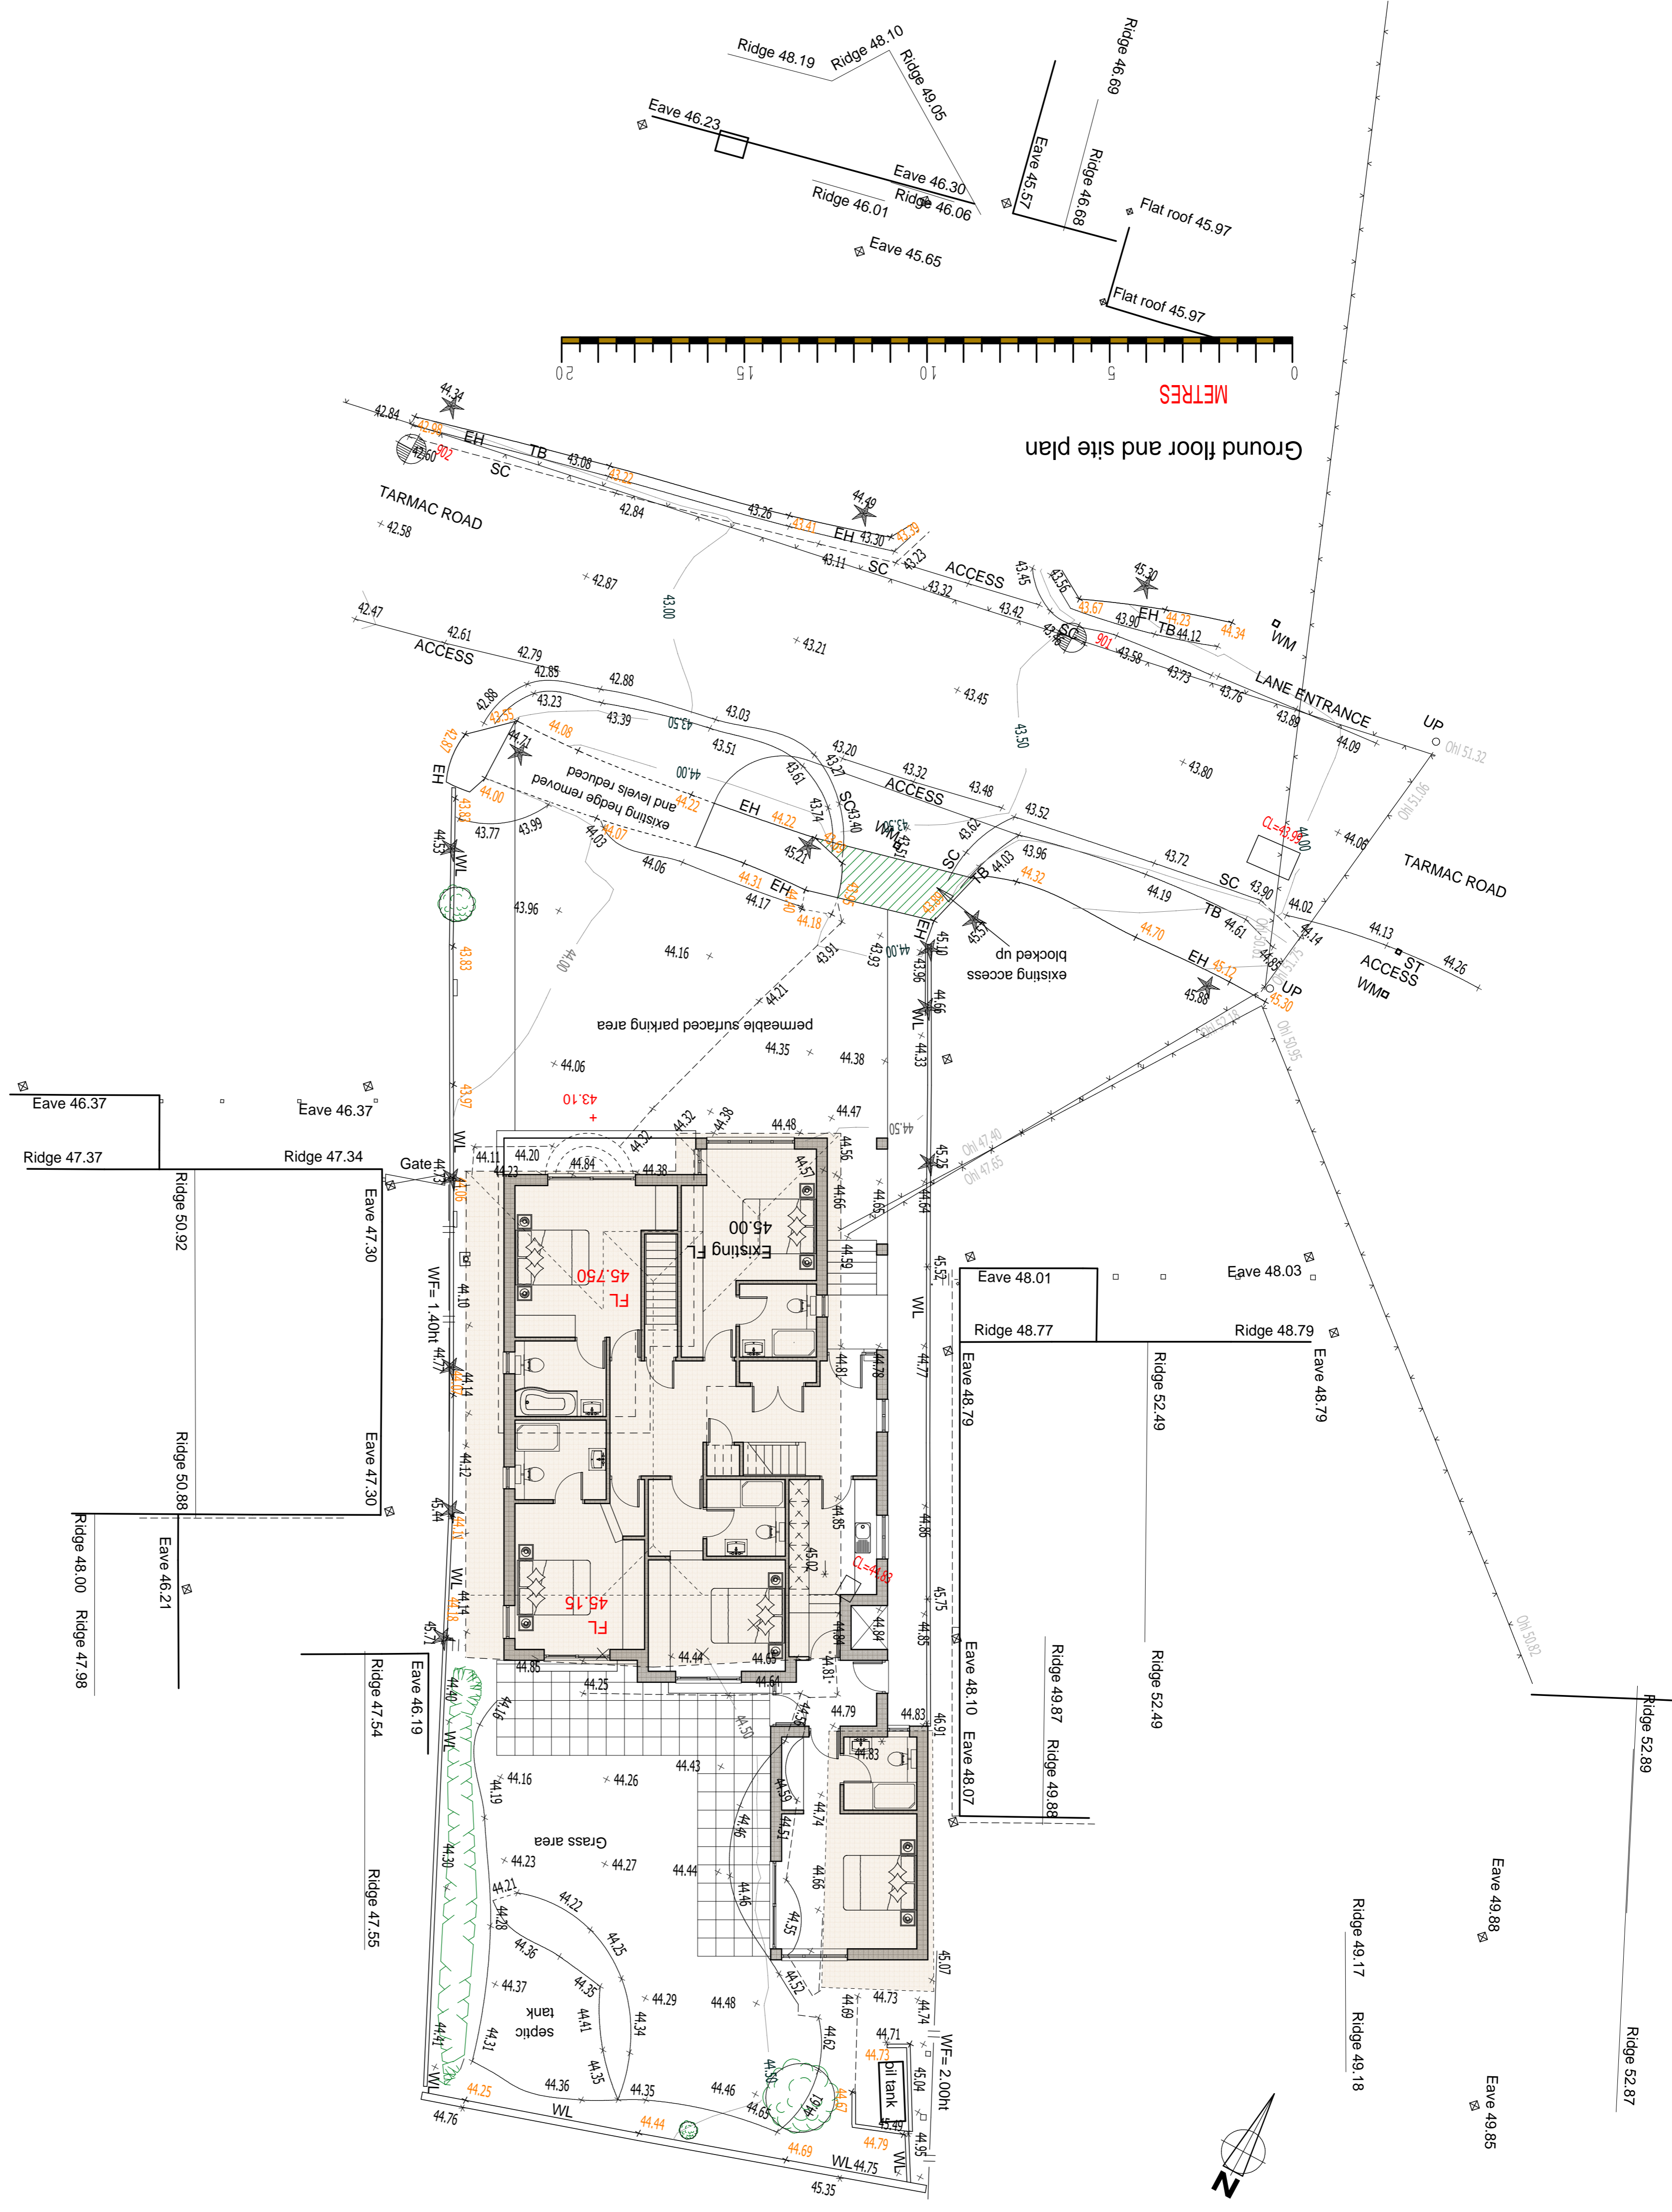

Section through revised parking area