



01/211 roof plan as proposed

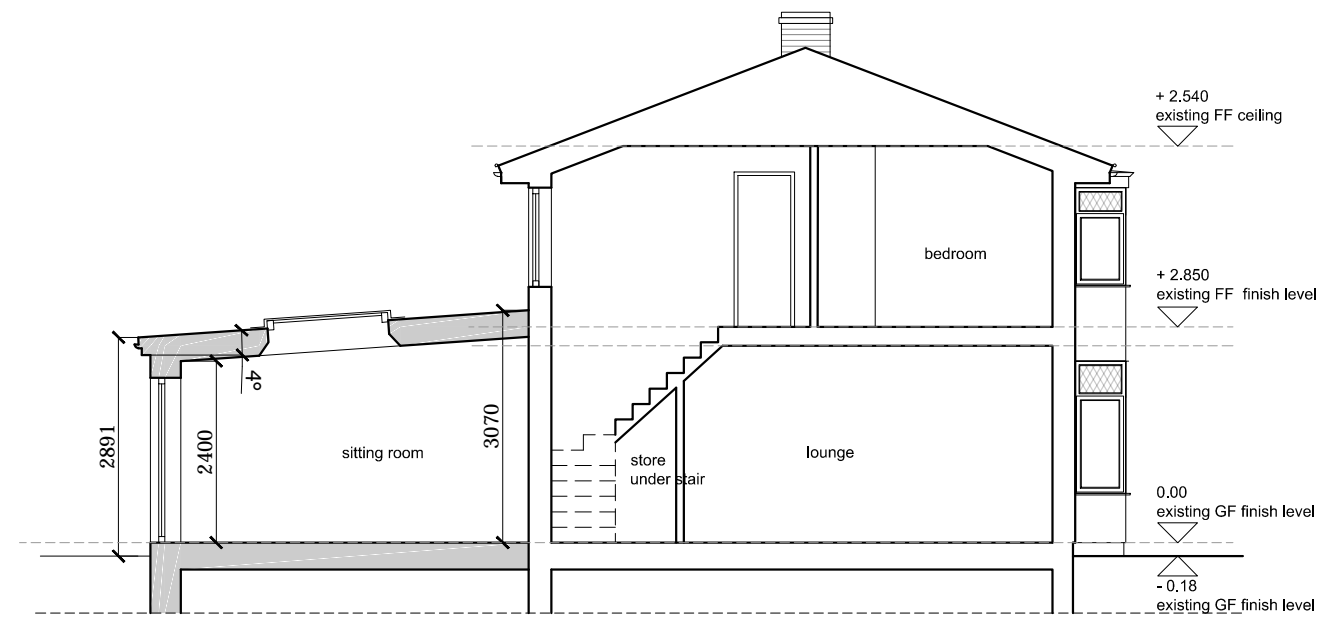

02/211 section B-B as proposed

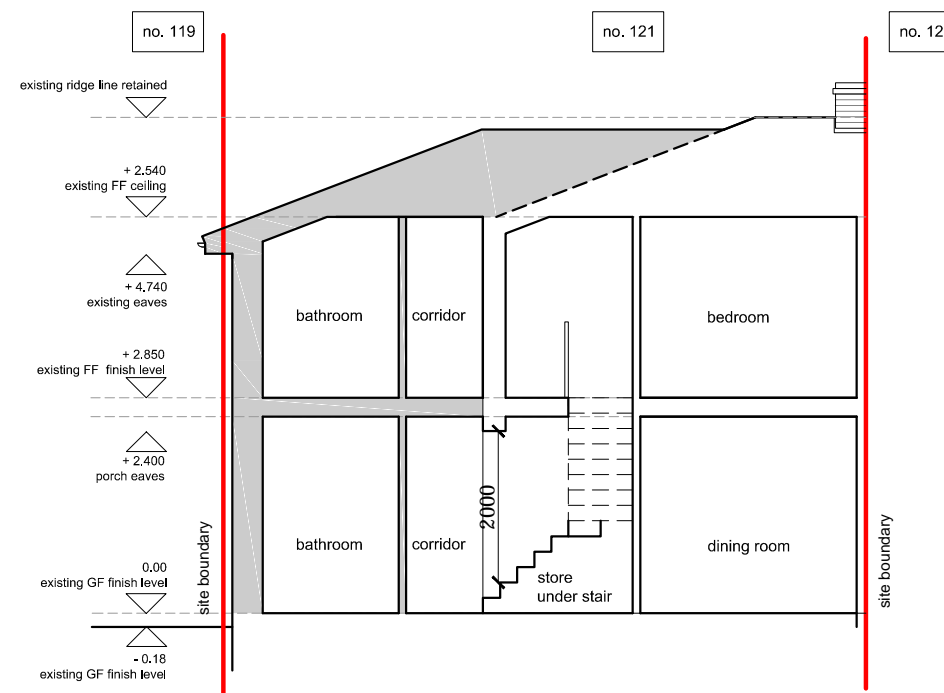

03/211 section A-A as proposed

**mbwarchitekci**  
 ul. Czubinów 14, 32-020 Wieliczka, Poland  
 mail@mbwarchitekci.eu  
 0048 502 321 737

project:  
 ground floor rear extension two storey  
 side extension to existing semi detached  
 house

address:  
 121 Northcote Road, Downend, Bristol

client:  
 Dariusz Paslawski  
 85b Eastwood Road  
 BS4 4RR Bristol

architect: registration no:  
 Magdalena MPOIA/1364  
 Bronowska-Wodyńska ARB: 073809C  
 checked: registration no:

drawing:  
 proposed plans

status: drwg no: revision:  
 planning 211 P1

scale: date: project no:  
 1:100@A3 08.2021 32/2021