

TOLETHORPE

Surveying • Engineering • Environmental

T.W. Barker Ltd
 Hall Farm Cottages
 Little Casterton, Stamford
 Lincolnshire PE9 4BE
 M 07736 009237
 E enquiries@tolethorpe.net

www.tolethorpe.net

Client


Suiter Construction Ltd.
 Lincoln Court
 Bryggen Road
 North Lynn Industrial Estate
 King's Lynn
 PE30 2HZ

Rev	Description	Date	By

Survey Control

The survey grid has been derived from GPS observations and related to Ordnance Survey National Grid (OSTN15). All levels relate to O.D.N. (OSGM15).

All dimensions given in metres.

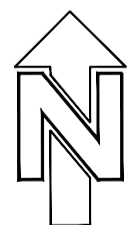

Project

2 Willow Drive, Dersingham.
 PE31 6YN

Title

Survey of the Rear Paddock
 Overlaid onto OS data

Drawing No.

WDD010219-001

Rev.

Date

01/02/2019

Drawn By

TWB

Drawing Scale

1:200 @ A2

Legend

- BP --- Bottom of bank
- BDY --- Boundary
- Building
- EL12.34 --- Eaves level
- RL15.79 --- Ridge level
- WFACE --- Face of wall
- FENCE --- Fence
- FOULAGE --- Foliage
- Gate
- 9.31 --- Ground level
- WL 9.20 --- Water level
- TB --- Top of bank
- Tree (girth, spread, height)

