

EXISTING ARCHITECTURE
  DEMOLITIONS
  NEW BRICK WALL
  NEW TIMBER FRAMED STUD WALL
  NEW ROOF



ARCHITECTURAL DESIGN:



227 SLADE GREEN ROAD  
LONDON DA8 2JW

ALL DIMENSIONS TO BE CHECKED ON SITE.  
DRAWING TO BE READ IN CONJUNCTION WITH  
STRUCTURAL ENGINEER'S DRAWINGS

PRELIMINARY	<input type="checkbox"/>	INFORMATION	<input type="checkbox"/>
APPROVAL	<input type="checkbox"/>	CONSTRUCTION	<input checked="" type="checkbox"/>
TENDER	<input type="checkbox"/>	*	<input type="checkbox"/>
PLANNING	<input type="checkbox"/>	*	<input type="checkbox"/>
RECORD	<input type="checkbox"/>	*	<input type="checkbox"/>

CLIENT:

**CHAM MAO  
TEA HOUSE**

PROJECT ADDRESS:

**AMBERLEA  
MAIDSTONE ME9 7RR**

DRAWN:

JOM@GI

CHECKED:

BMAC

REV	DESCRIPTION	DATE

DRAWING TITLE:

**TEA HOUSE  
PROPOSED  
LEFT & RIGHT  
ELEVATION**

JOB CODE


-

DRAWING NUMBER


DATE  
July.21

SCALE  
1/50

**A.03**

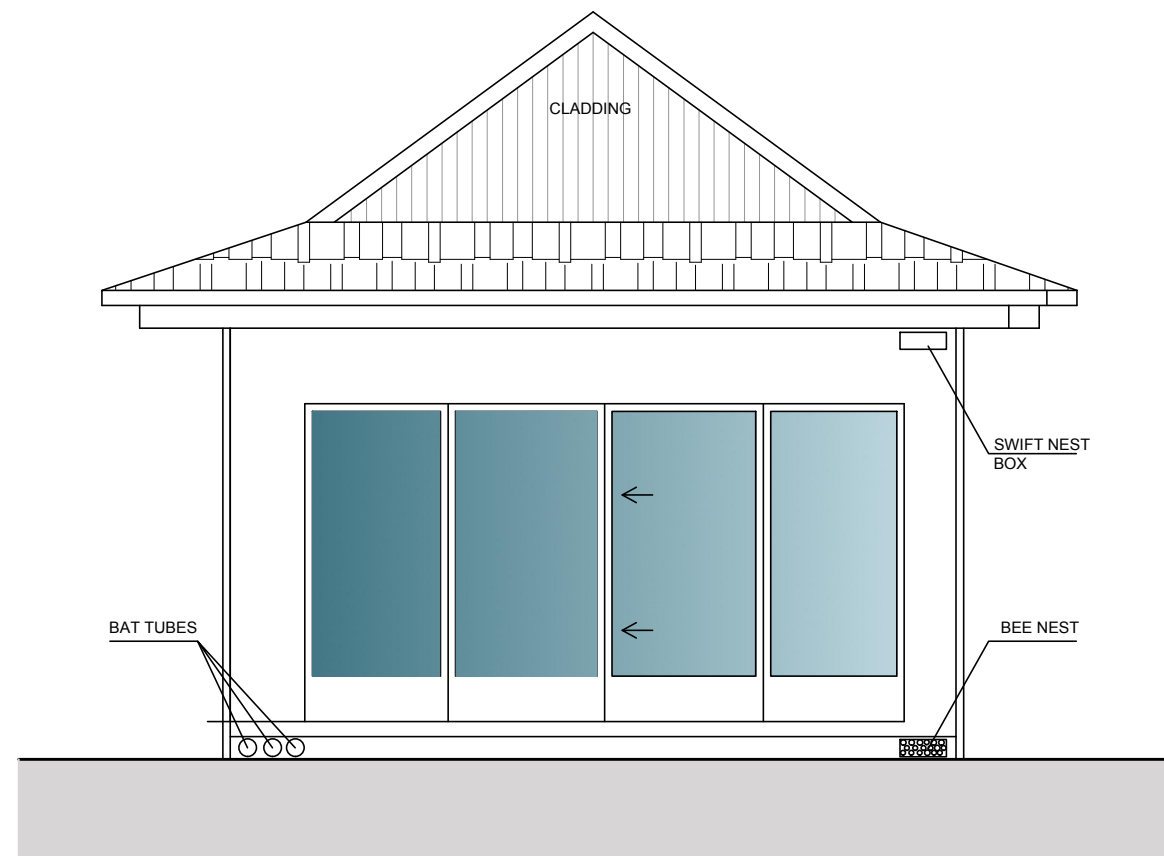

PROPOSED LEFT SIDE ELEVATION

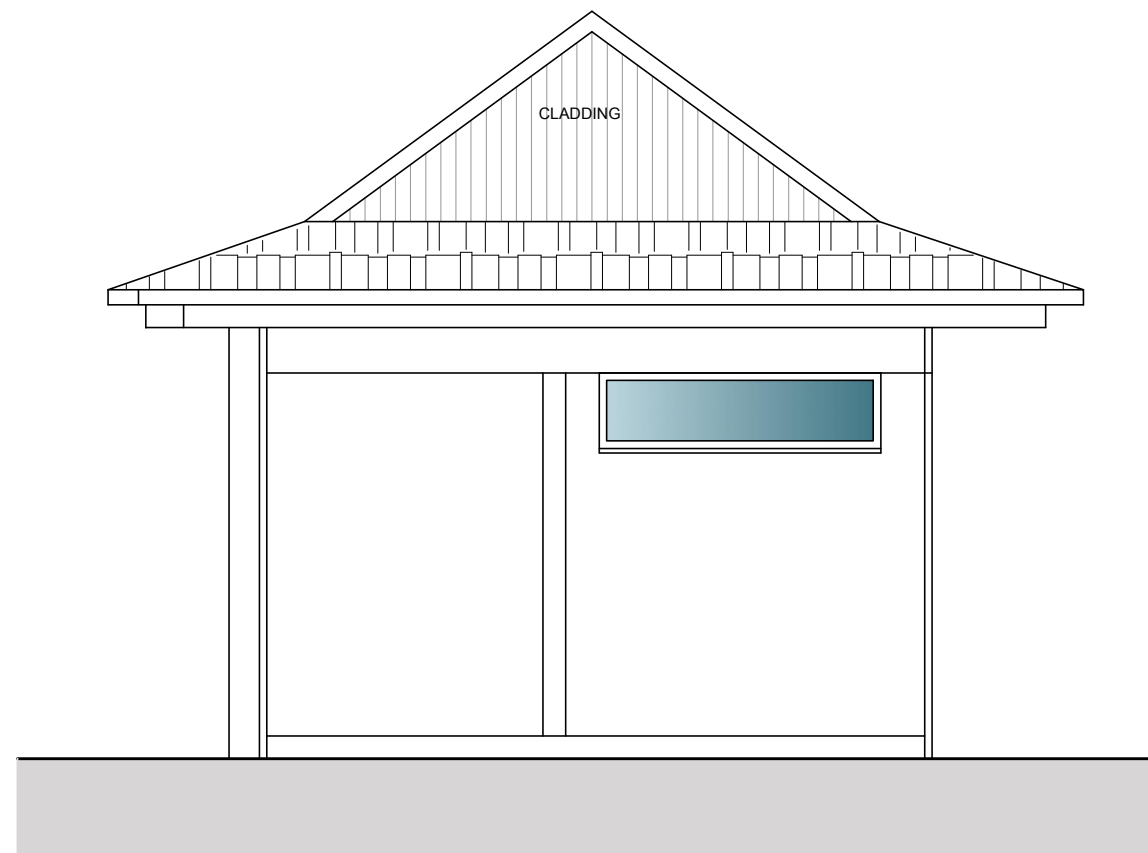

PROPOSED RIGHT SIDE ELEVATION

