



FLOOR PLAN 1:50 @ A3

ROOF FINISH - BLACK EPDM RUBBER

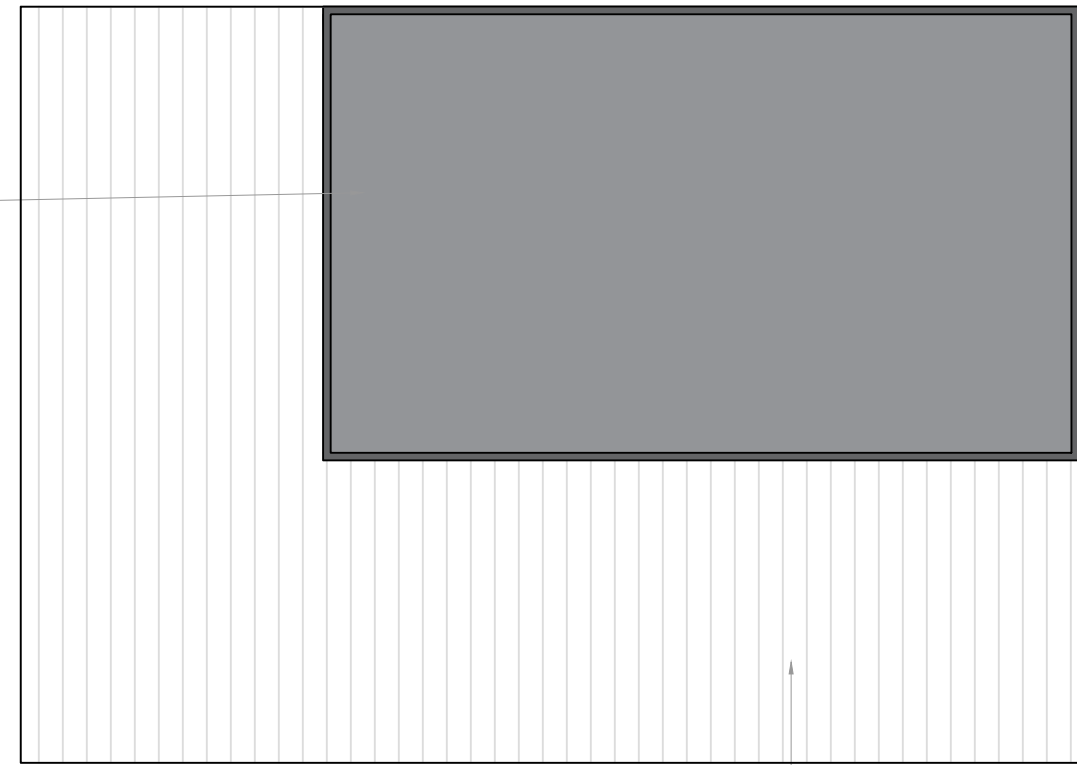


ROOF PLAN 1:50 @ A3

TIMBER DECK

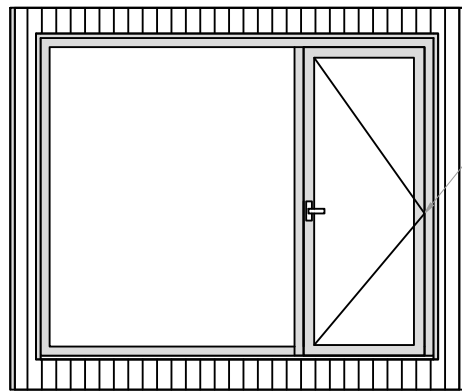

EAST ELEVATION 1:50 @ A3


Windows and doors to be double glazed with black powder coated aluminum frames.

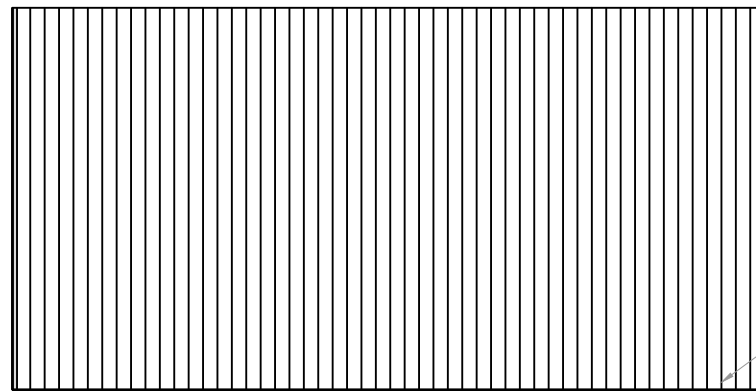


NORTH ELEVATION 1:50 @ A3

Black powder coated asymmetric corner trim.

Vertical t&g cedar cladding treated with Osmo UV protection oil (420)

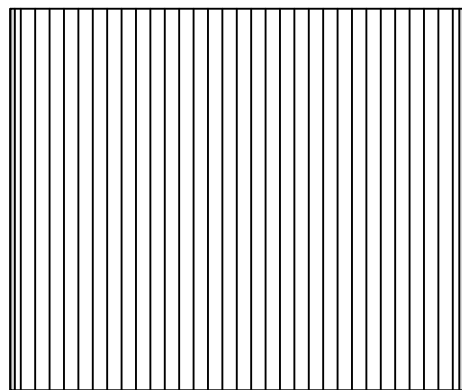

WEST ELEVATION 1:50 @ A3

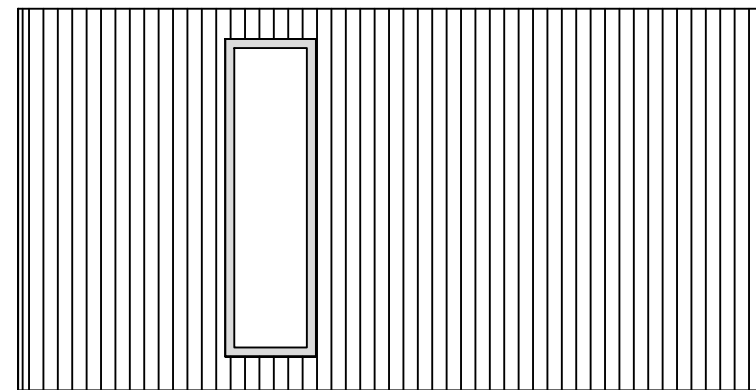

SOUTH ELEVATION 1:50 @ A3

* REMOVABLE SCREW PILES TO BE USED FOR FOUNDATION METHOD



SITE:
MEADOWSIDE, SUNNY CORNER, CUSGARNE, TRURO, CORNWALL TR4 8SE

101.1
DRAWING NO.

1
PROJECT NO.

16/09/2021
DATE.

TITLE:
HUSK OFFICE POD PROPOSAL FOR PLANNING

1:50
SCALE AT A3.

JC
DRAWN.

CHECKED.

R1
REVISION.

HUSK
LIVING

TEL: 07501346896
woodworkscornwall@gmail.com
www.woodworkscornwall.co.uk