

0m 10mm 20mm 30mm 40mm

SCALE: 1/100

ORIGINAL SHEET SIZE:  
THE EXTENSION DESIGNER LTD ACCEPTS NO RESPONSIBILITY FOR OTHERS SIZING DIRECTLY FROM THIS DRAWING. DO NOT SCALE FOR CONSTRUCTION PURPOSES.

# A3





REGISTERED COMPANY:  
13304333  
© CROWN COPYRIGHT AND DATABASE REGULATIONS 2021

**DRAWING DISCLAIMER!** THIS DRAWING IS PRODUCED FOR USE IN THIS PROJECT ONLY AND MAY NOT BE USED FOR ANY OTHER PURPOSE. THE EXTENSION DESIGNER LTD ACCEPTS NO LIABILITY FOR THE USE OF THIS DRAWING OTHER THAN THE PURPOSE FOR WHICH IT WAS INTENDED IN THE CONNECTION WITH THIS PROJECT AS RECORDED IN THE 'PURPOSE FOR ISSUE' AND 'STATUS COD WITHIN THE TITLE BLOCK BELOW'.  
THIS DRAWING MAY NOT BE RE-PURPOSED IN ANY FORM WITHOUT PRIOR WRITTEN AGREEMENT OF THE EXTENSION DESIGNER LTD.

SITE ADDRESS: <b>21 LAREGAN HILL, TR18</b>	DRAWING NAME: <b>EXISTING GF PLAN</b>
	REV: <b>P1</b>
DRAWING NO: <b>003</b>	PURPOSE OF ISSUE: <b>PLANNING APPLICATION</b>
STATUS CODE: <b>PP</b>	SCALE: <b>1:100</b>

# 19

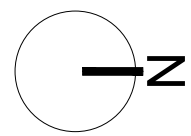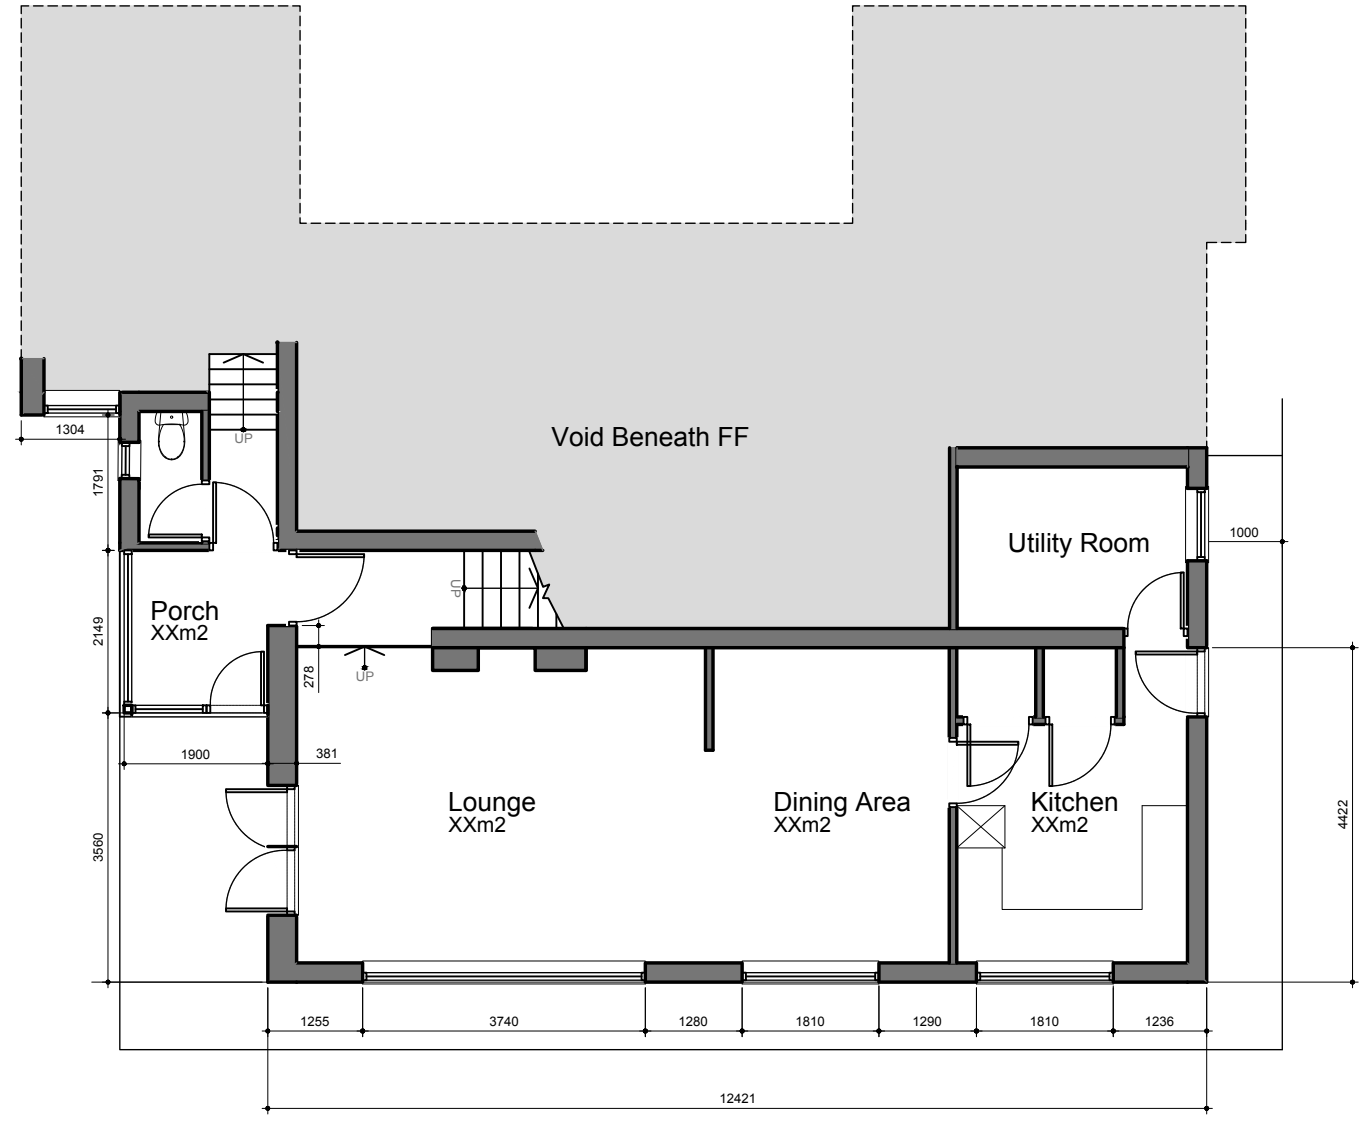

## EXISTING GROUND FLOOR PLAN

SCALE: 1/100

01