

Rev. Date Notes

PLANNING APPLICATION

Author / Cld

space
design
architecture ltd

Salsesh, Cornwall
t 01752 312129
mail@spacedesignarchitecture.co.uk
www.spacedesignarchitecture.co.uk

Client: **Opulent**
Project: **Proposed Dwellings, Veronica, Sand Place Road, West Looe**
Drawing: **Existing Drawing**
Drawn: **R.W.F.**

Date: **June 2021**
Scale: **As annotated**
Drawing Number: **2115 / 01**
Revision: **-**

EP\LP

49.46

49.57



49.65

49.79

49.95

BT
49.79

stone edging

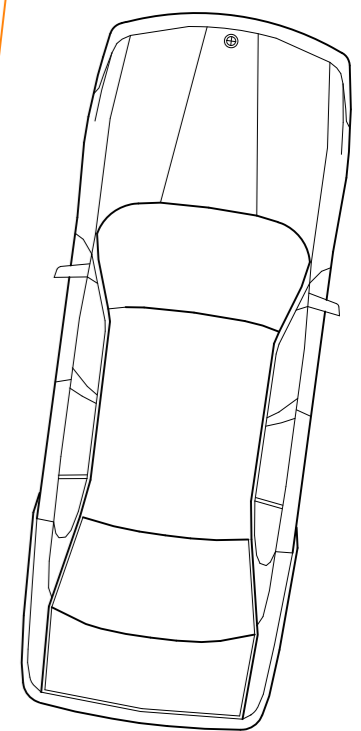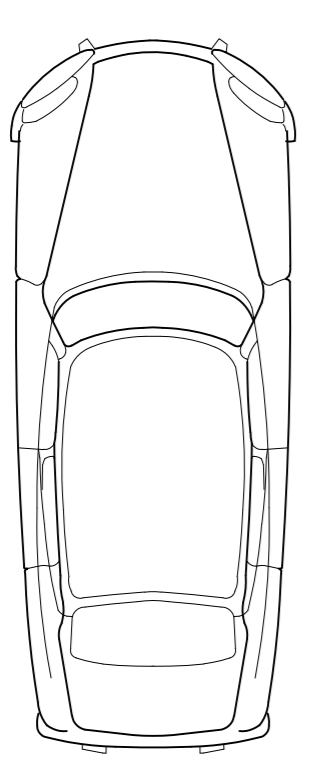

49.62

retaining stonewall

49.69

brick pillars

49.67

49.70

stonewall

49.70

49.71

concrete

49.72

49.71

49.73

49.73

steps

51.01

retaining stonewall

51.02

metal rail

49.82

retaining stonewall

49.90

TP

49.95

blockwall

52.84

52.80

52.82

52.80

52.86

52.80

52.80

52.80

52.80

52.80

52.80

52.80

Window Head 59.85m
Cill 57.96m
Window Head 56.63m
Roof level 57.89

underside of fascia
roof 54.17
Ridge 61.93
Eaves 59.47
54.44

60.09
Eaves
54.25
54.99
retaining stonewall
54.99
metal rail
concrete
55.32
54.27
54.24
54.21
step
54.05
54.02
54.09

53.99
54.21
54.24
54.27
54.99
retaining stonewall
54.99
metal rail
concrete
55.32
54.27
54.24
54.21
step
54.05
54.02
54.09

53.96
54.32
step
54.32
concrete
54.38
54.93
54.93

53.96
54.32
step
54.32
concrete
54.38
54.93
54.93

53.76
54.47
54.47
54.94
54.94
54.94
54.94
54.94

53.76
54.47
54.47
54.94
54.94
Maghurst

Westcove

Dashed line denotes approximate location of existing sewer

Dashed line denotes development exclusion zone

64.65

64.45

62.15

60.71

63.99

60.63

60.71

63.99

60.63

63.99

60.63

