


Proposed Rear (East) Elevation 1:50

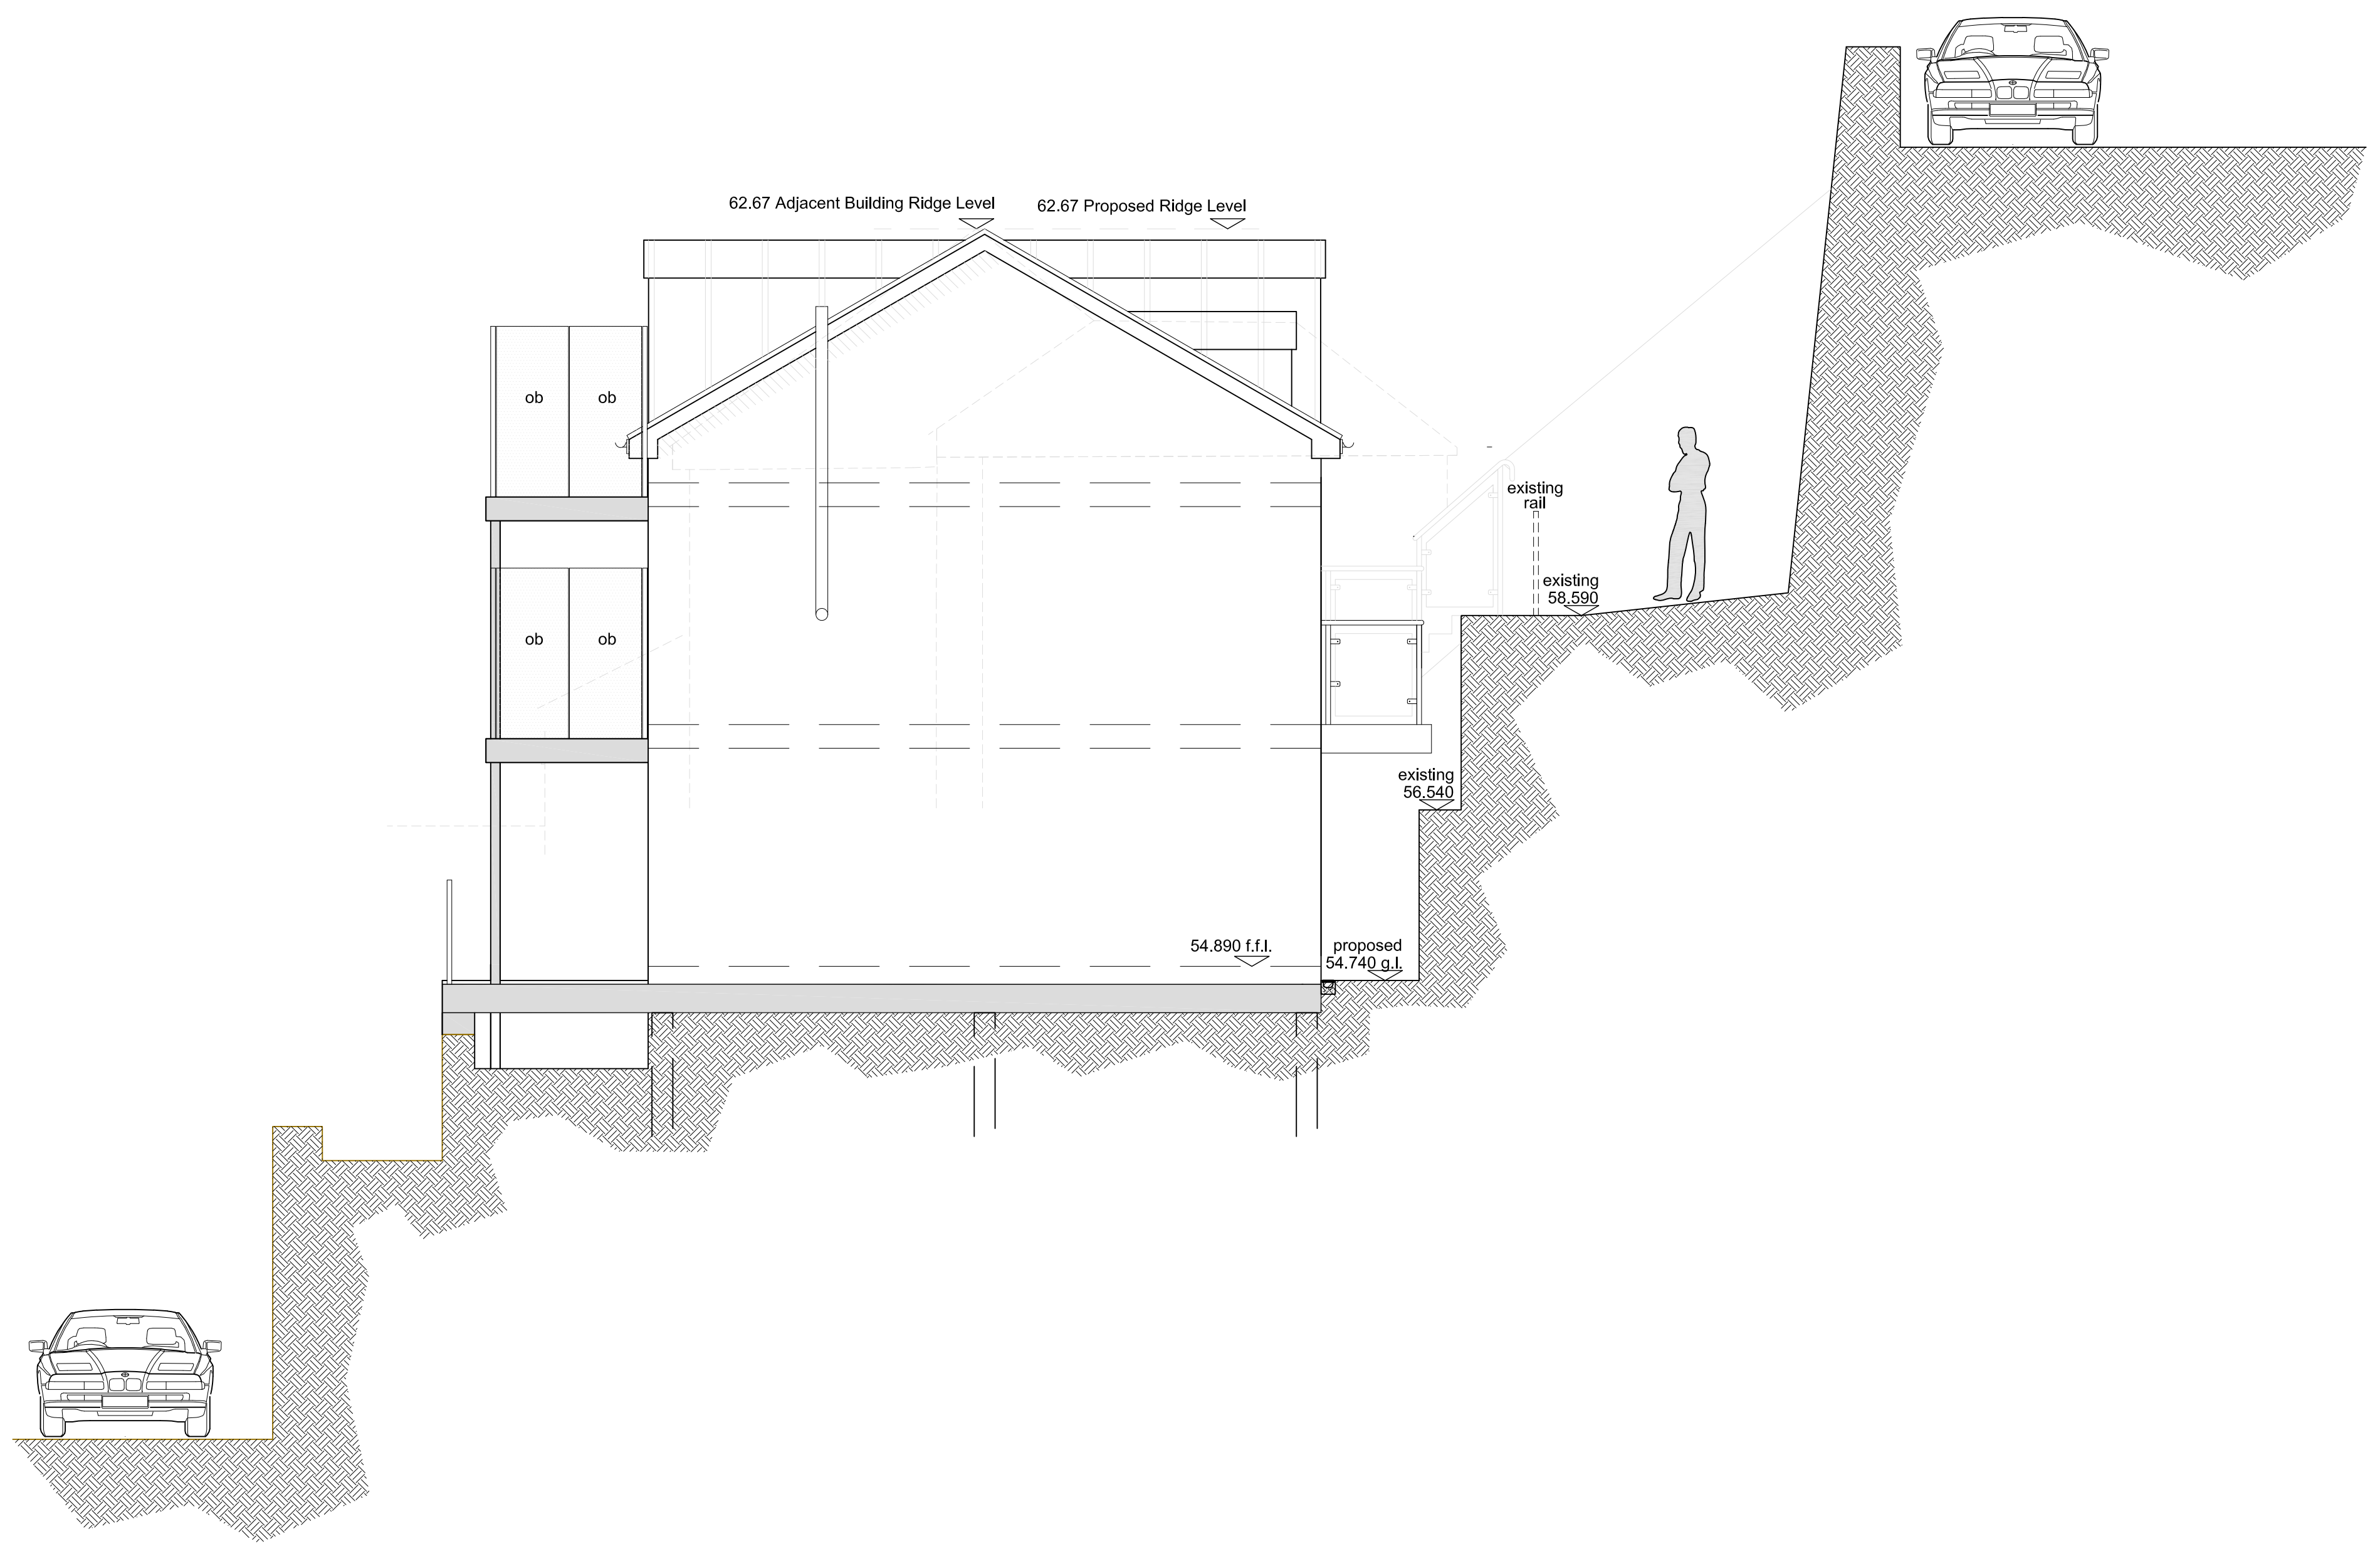

Proposed Side (South) Elevation 1:50

Rev	Date	Notes	Author / Ckd
<b>PLANNING APPLICATION</b>			

**space design**  
architecture ltd

Client  
**Opulent**

Project  
**Proposed Dwellings, Veronica,  
Sand Place Road, West Looe**

Drawing  
**Proposed East and South  
Elevations**

Drawn  
**R.W.F.**

Saltash, Cornwall  
t 01752 312129  
mail@spacedesignarchitecture.co.uk  
www.spacedesignarchitecture.co.uk

Date  
**June 2021**

Scale  
**As annotated**

Drawing Number  
**2115 / 04**

Revision  
**-**