



SOUTHERN ELEVATION


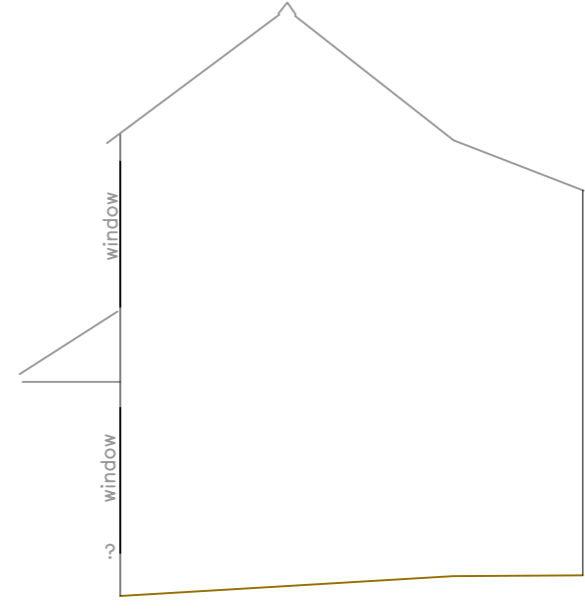


Datum 50.00m

NORTHERN ELEVATION

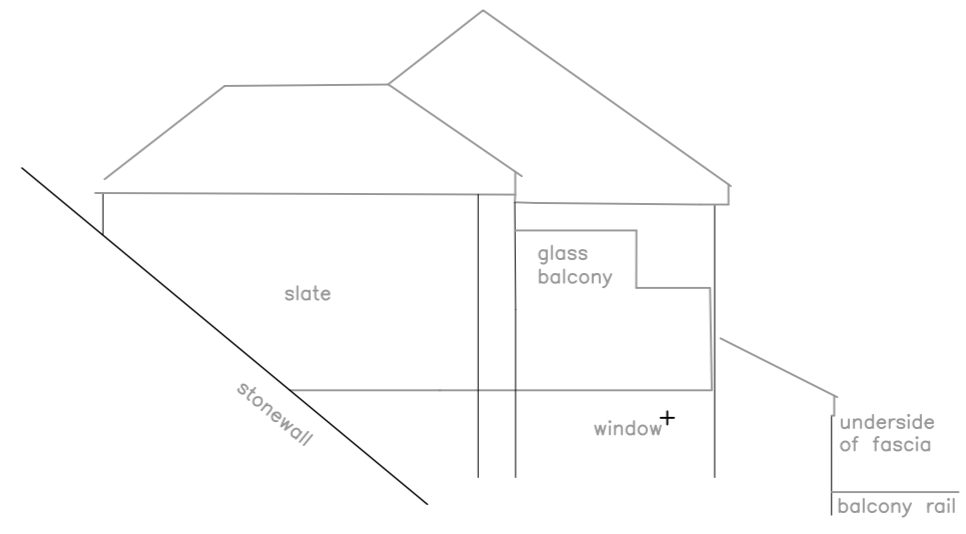

Datum 45.00m

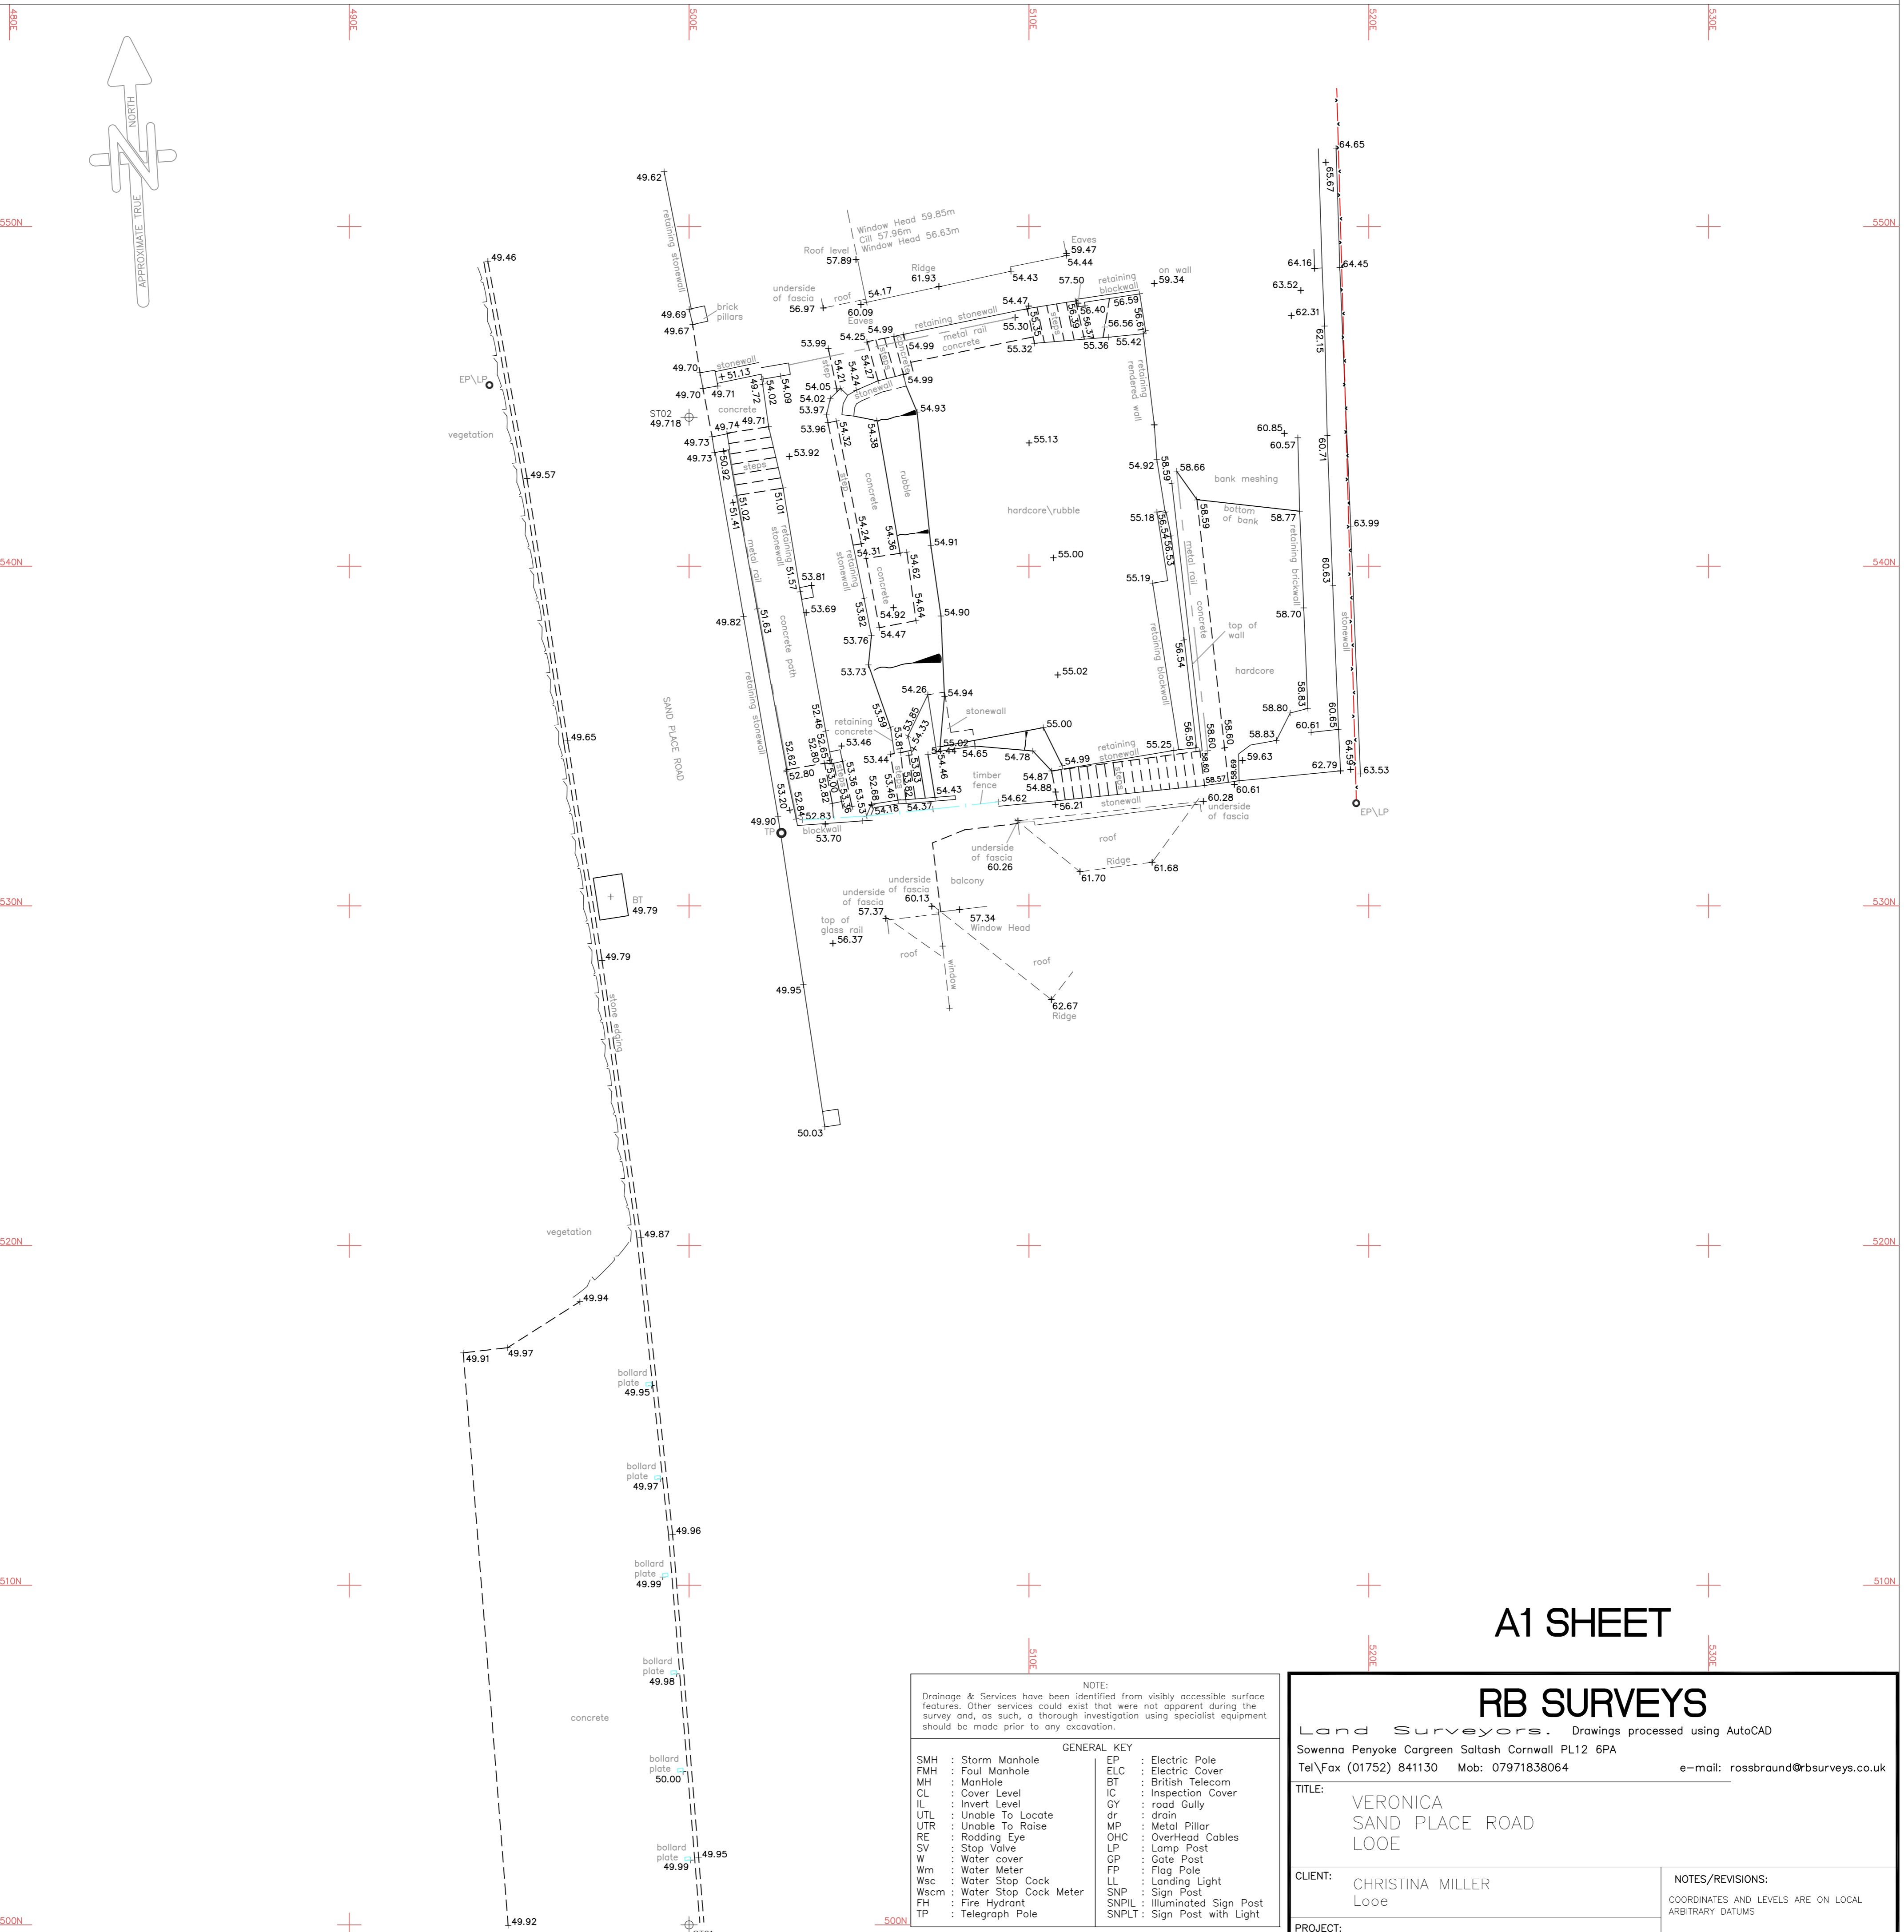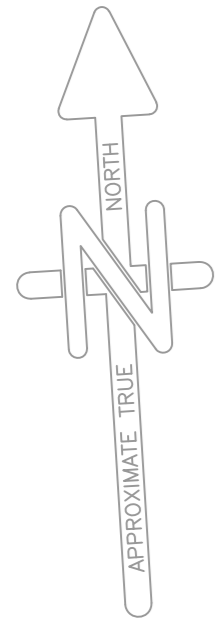

A1 SHEET

NOTE:
Drainage & Services have been identified from visibly accessible surface features. Other services could exist that were not apparent during the survey and, as such, a thorough investigation using specialist equipment should be made prior to any excavation.

GENERAL KEY	
SMH : Storm Manhole	EP : Electric Pole
FMH : Foul Manhole	ELC : Electric Cover
MH : ManHole	BT : British Telecom
CL : Cover Level	IC : Inspection Cover
IL : Invert Level	GY : road Gully
UTL : Unable To Locate	dr : drain
UTR : Unable To Raise	MP : Metal Pillar
RE : Rodding Eye	OHC : OverHead Cables
SV : Stop Valve	LP : Lamp Post
W : Water cover	GP : Gate Post
Wm : Water Meter	FP : Flag Pole
Wsc : Water Stop Cock	LL : Landing Light
Wscm : Water Stop Cock Meter	SNP : Sign Post
FH : Fire Hydrant	SNPLT : Illuminated Sign Post
TP : Telegraph Pole	SNPLT : Sign Post with Light

SERVICES KEY	
Foul Sewers	Telephone
Storm Sewers	Gos
Water	Overhead Cables
Electric	Unidentified

RB SURVEYS
Land Surveyors. Drawings processed using AutoCAD

Sowenna Penyoke Cargreen Saltash Cornwall PL12 6PA
Tel/Fax (01752) 841130 Mob: 07971838064 e-mail: rossbraund@bsurveys.co.uk

TITLE: VERONICA SAND PLACE ROAD LOOE

CLIENT: CHRISTINA MILLER Looe

PROJECT: SITE SURVEY + ELEVATIONS

NOTES/REVISIONS: COORDINATES AND LEVELS ARE ON LOCAL ARBITRARY DATUMS

Project No: R1910	Scale: 1:100	Date: 26.03.19.	Surveyed by: SRB
Drawing No: 01			Drawn by: SRB
			Checked by: SRB