




Proposed Front (West) Elevation 1:50

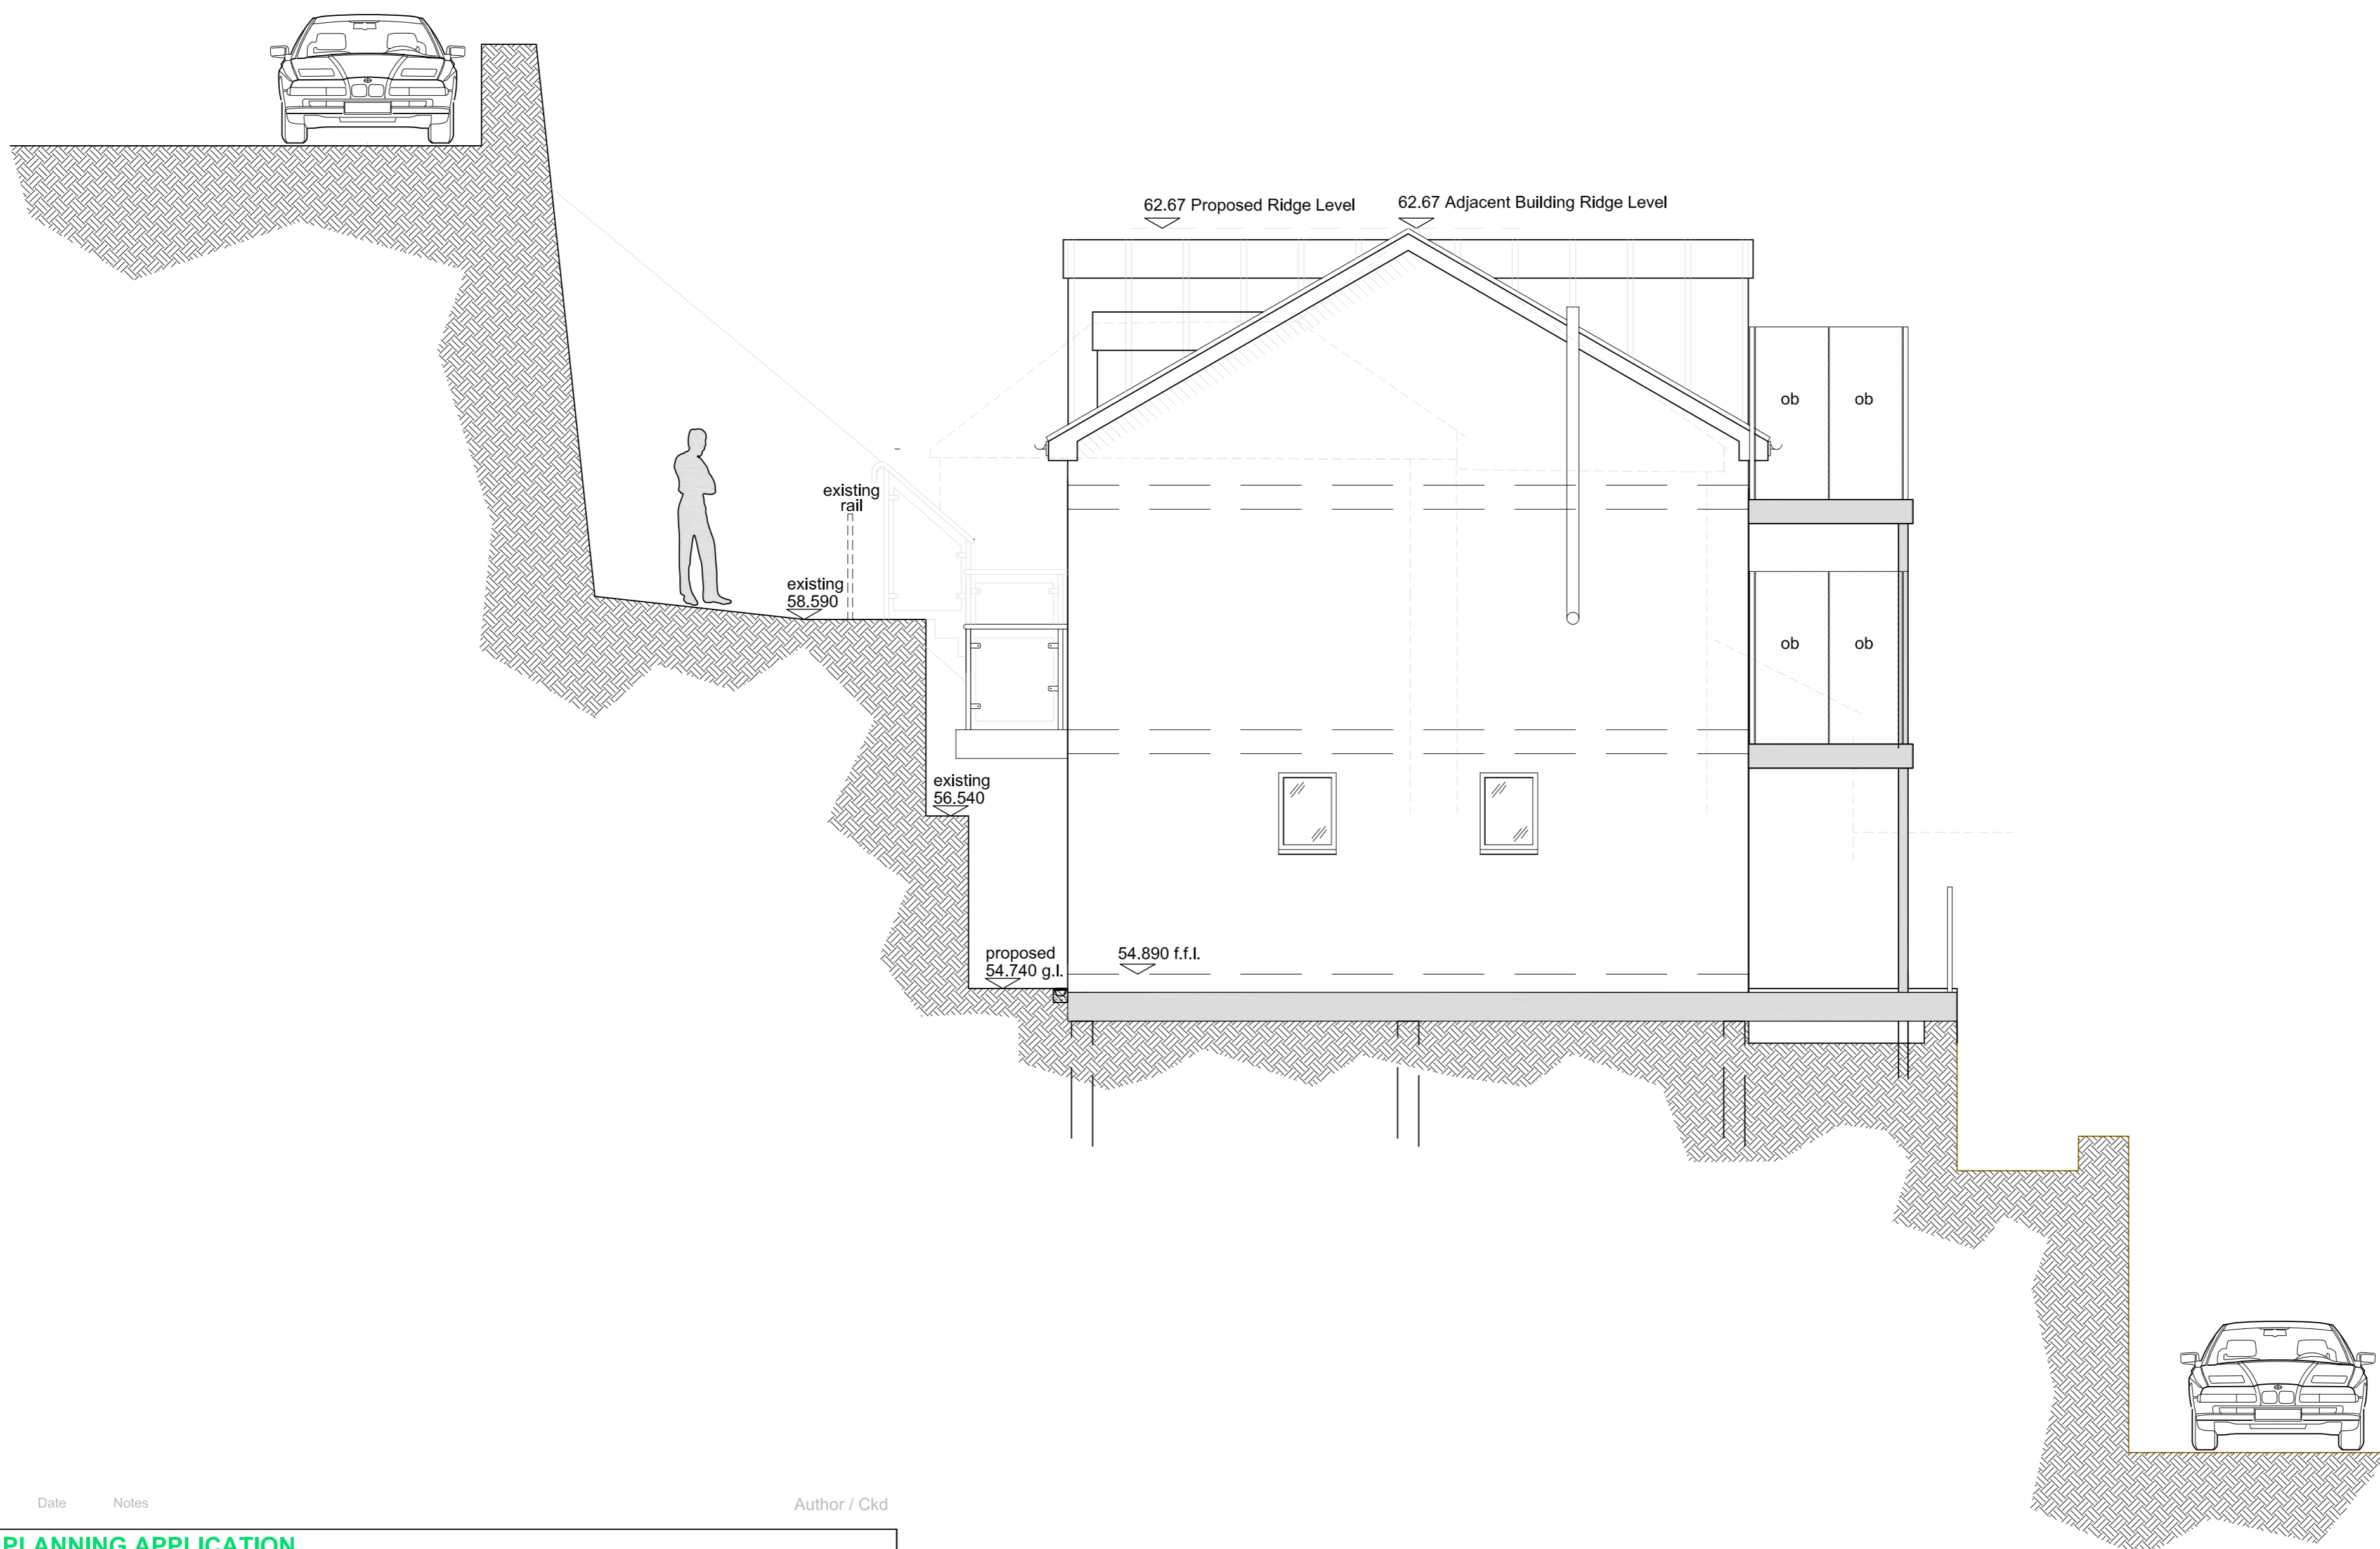

Proposed Side (North) Elevation 1:50

Rev Date Notes Author / Ckd

PLANNING APPLICATION

space
design

architecture ltd

Sallash, Cornwall
 t 01752 312129
 mail@spacedesignarchitecture.co.uk
 www.spacedesignarchitecture.co.uk

Client
Opulent
 Project
**Proposed Dwellings, Veronica,
 Sand Place Road, West Looe**

Date
June 2021
 Scale
As annotated

Drawing
**Proposed West and North
 Elevations**
 Drawn
R.W.F.

Drawing Number
2115 / 03
 Revision
-