
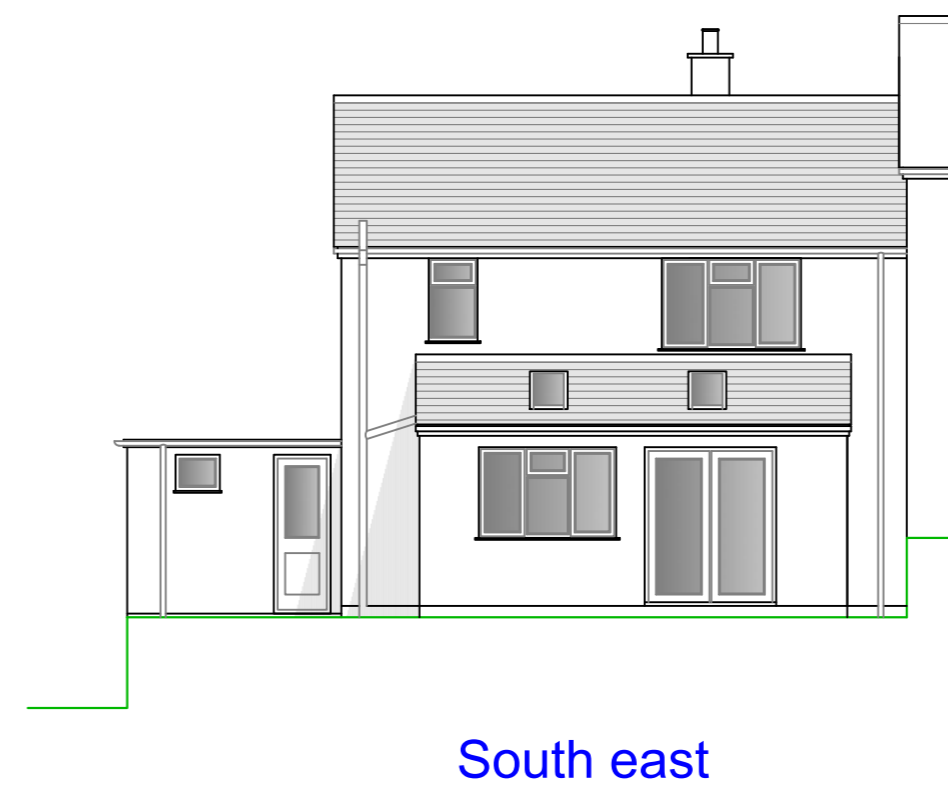
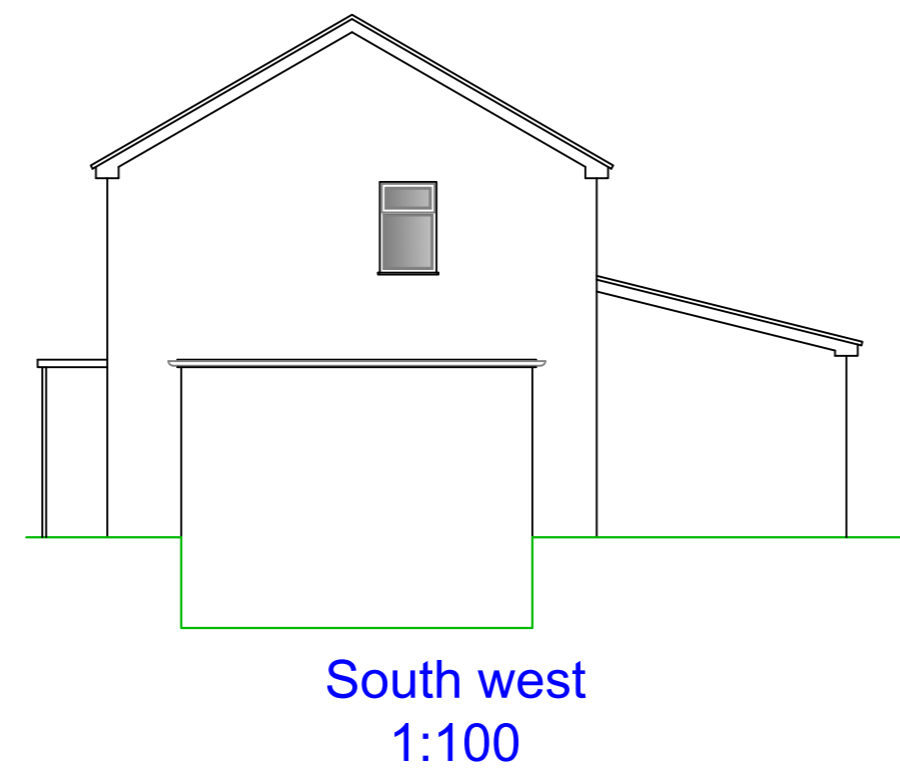
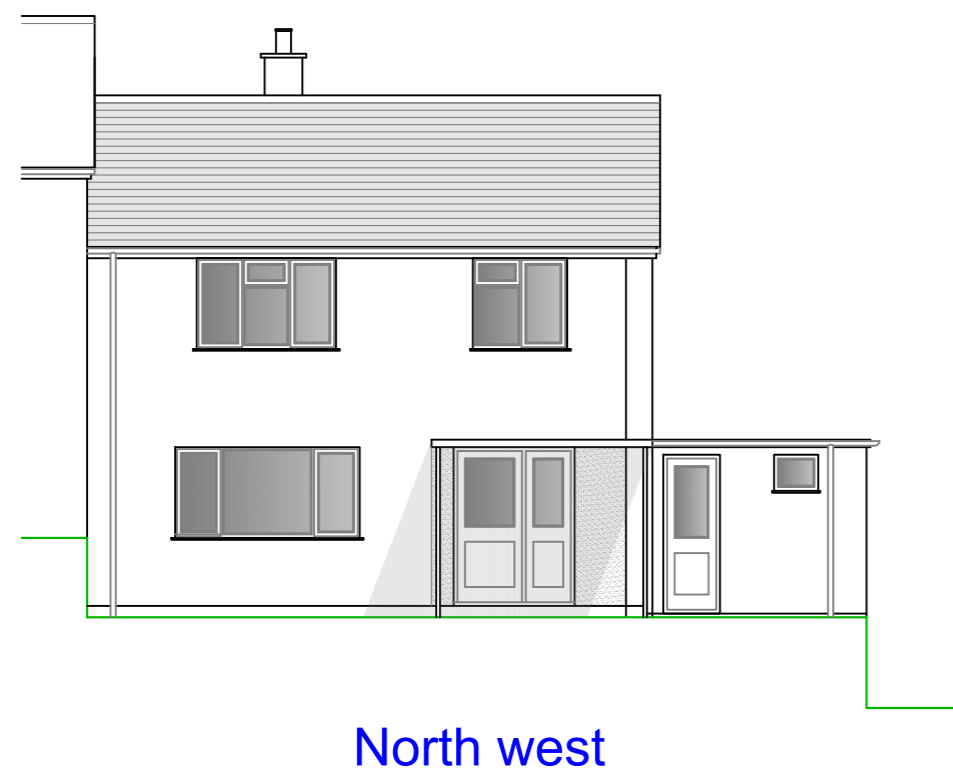
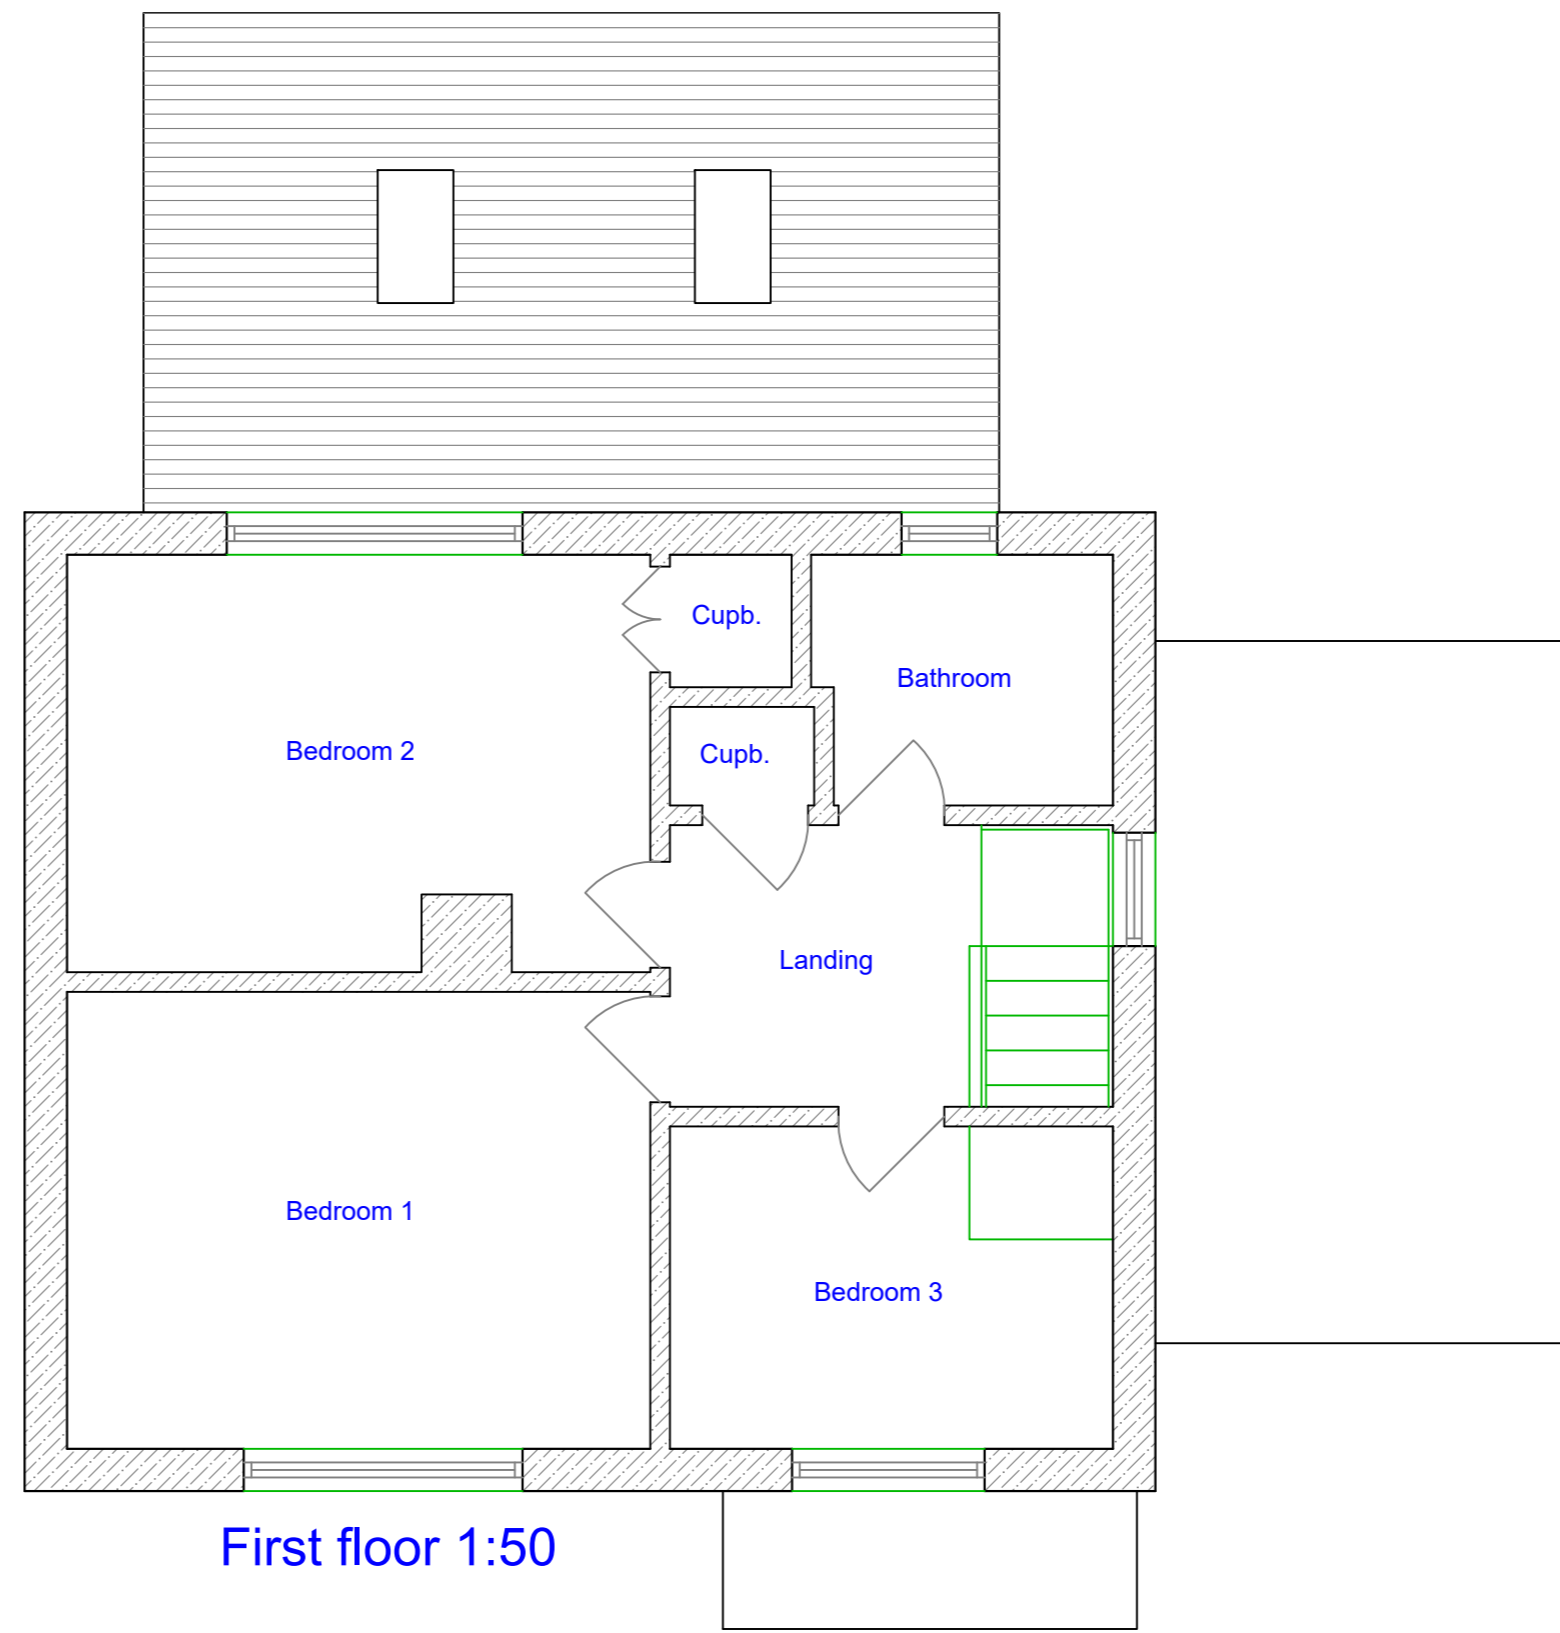


Notes:

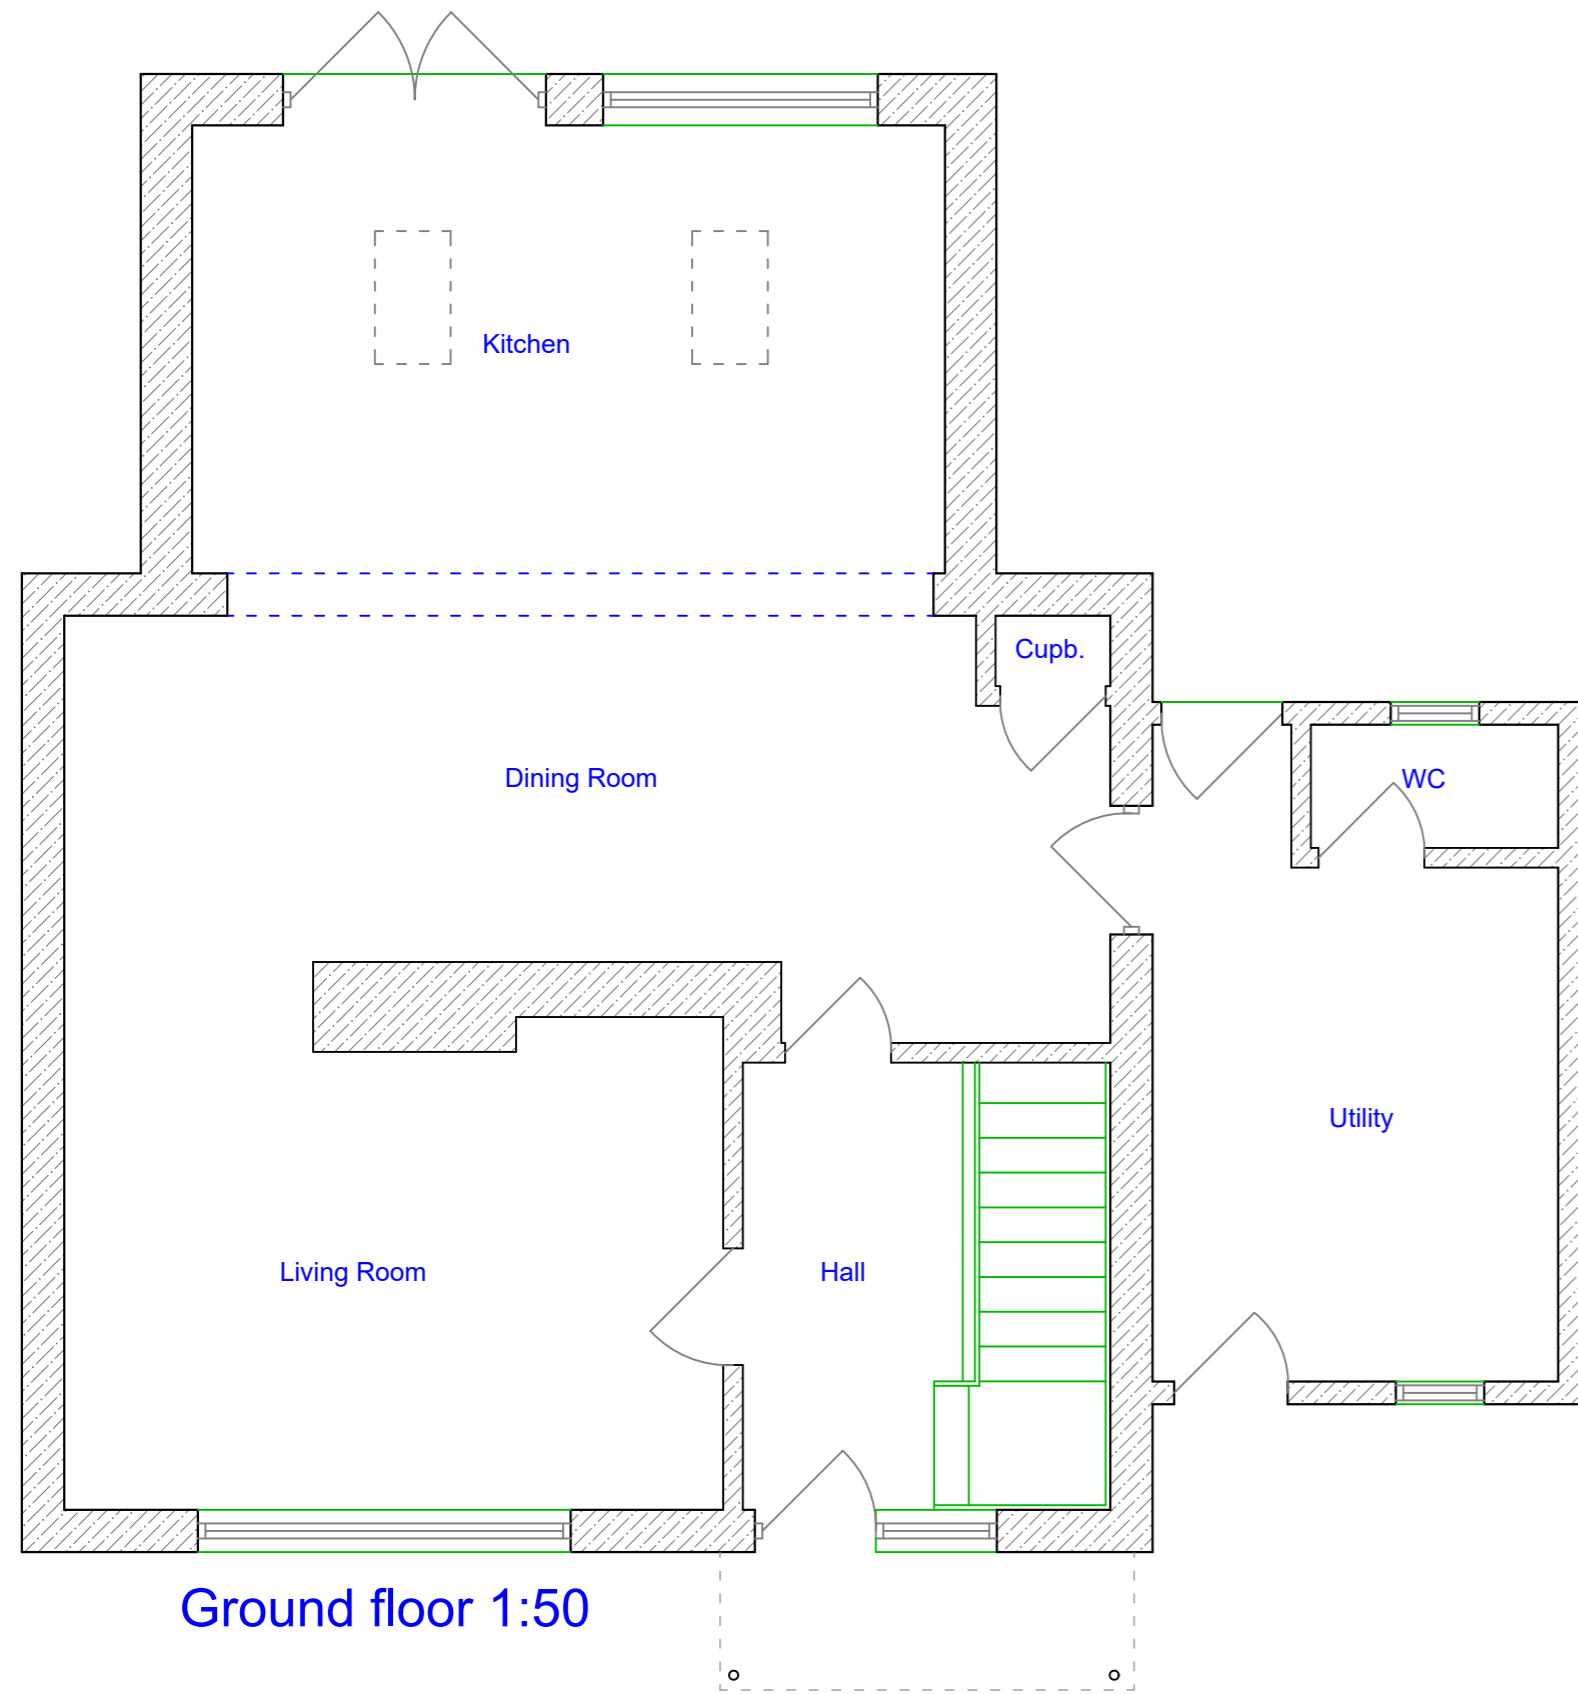

Client: **Kieran Stivey & Lowenna Collins**

Project: **44 Ferndale Road, Falmouth, Cornwall, TR11 4HU**

Title: **Existing plans & elevations**

Ref.: **16-045 / 02**    Rev.: **-**    Size: **A2**



ENYS SURVEYING LTD  
 Crellow House  
 Crellow Gardens  
 Stithians  
 TR3 7RN  
 info@enys-surveying.co.uk  
 www.enys-surveying.co.uk  
 07775 724144