
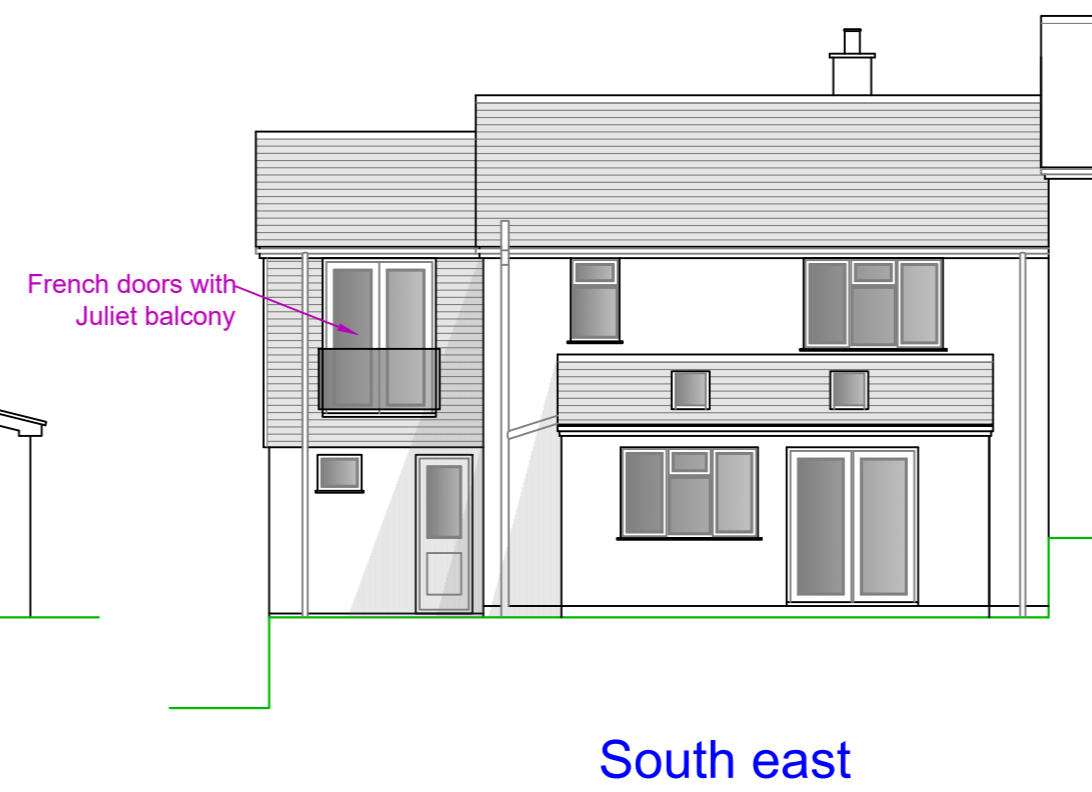
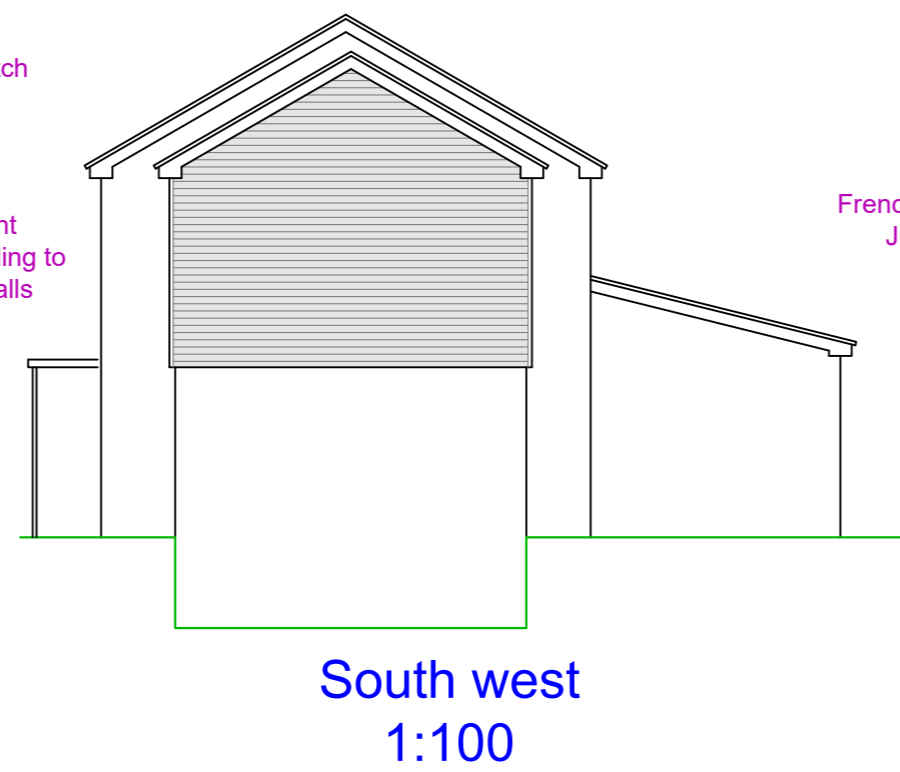
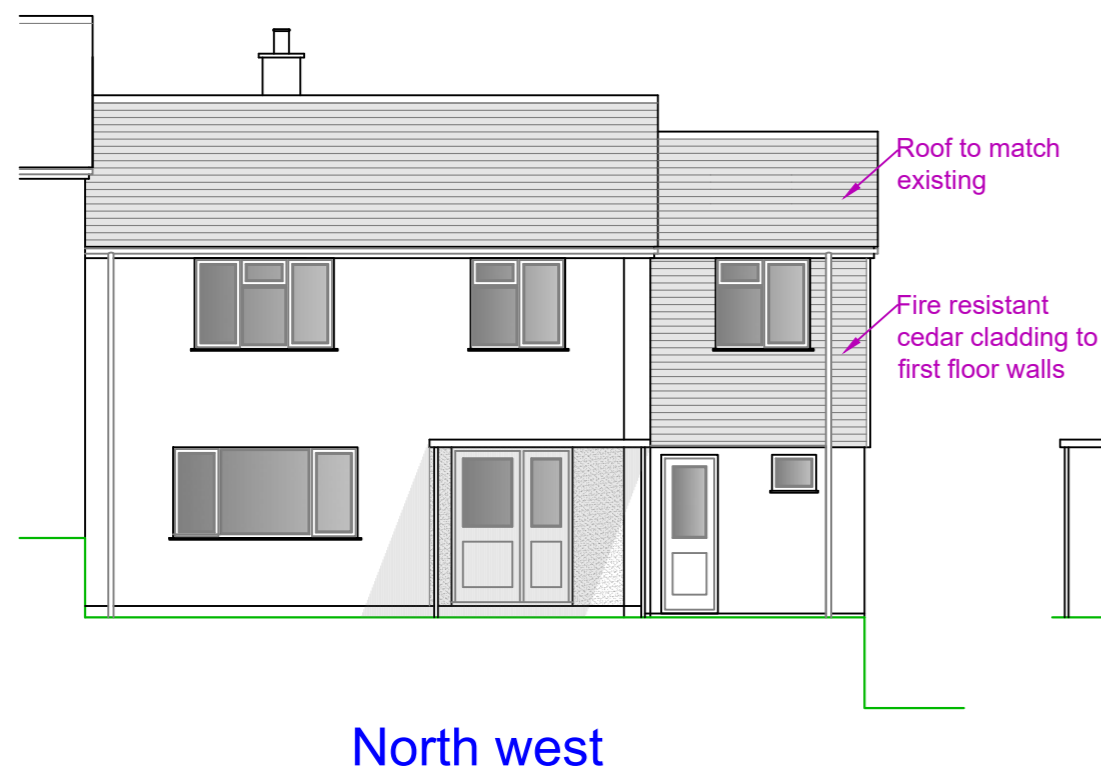
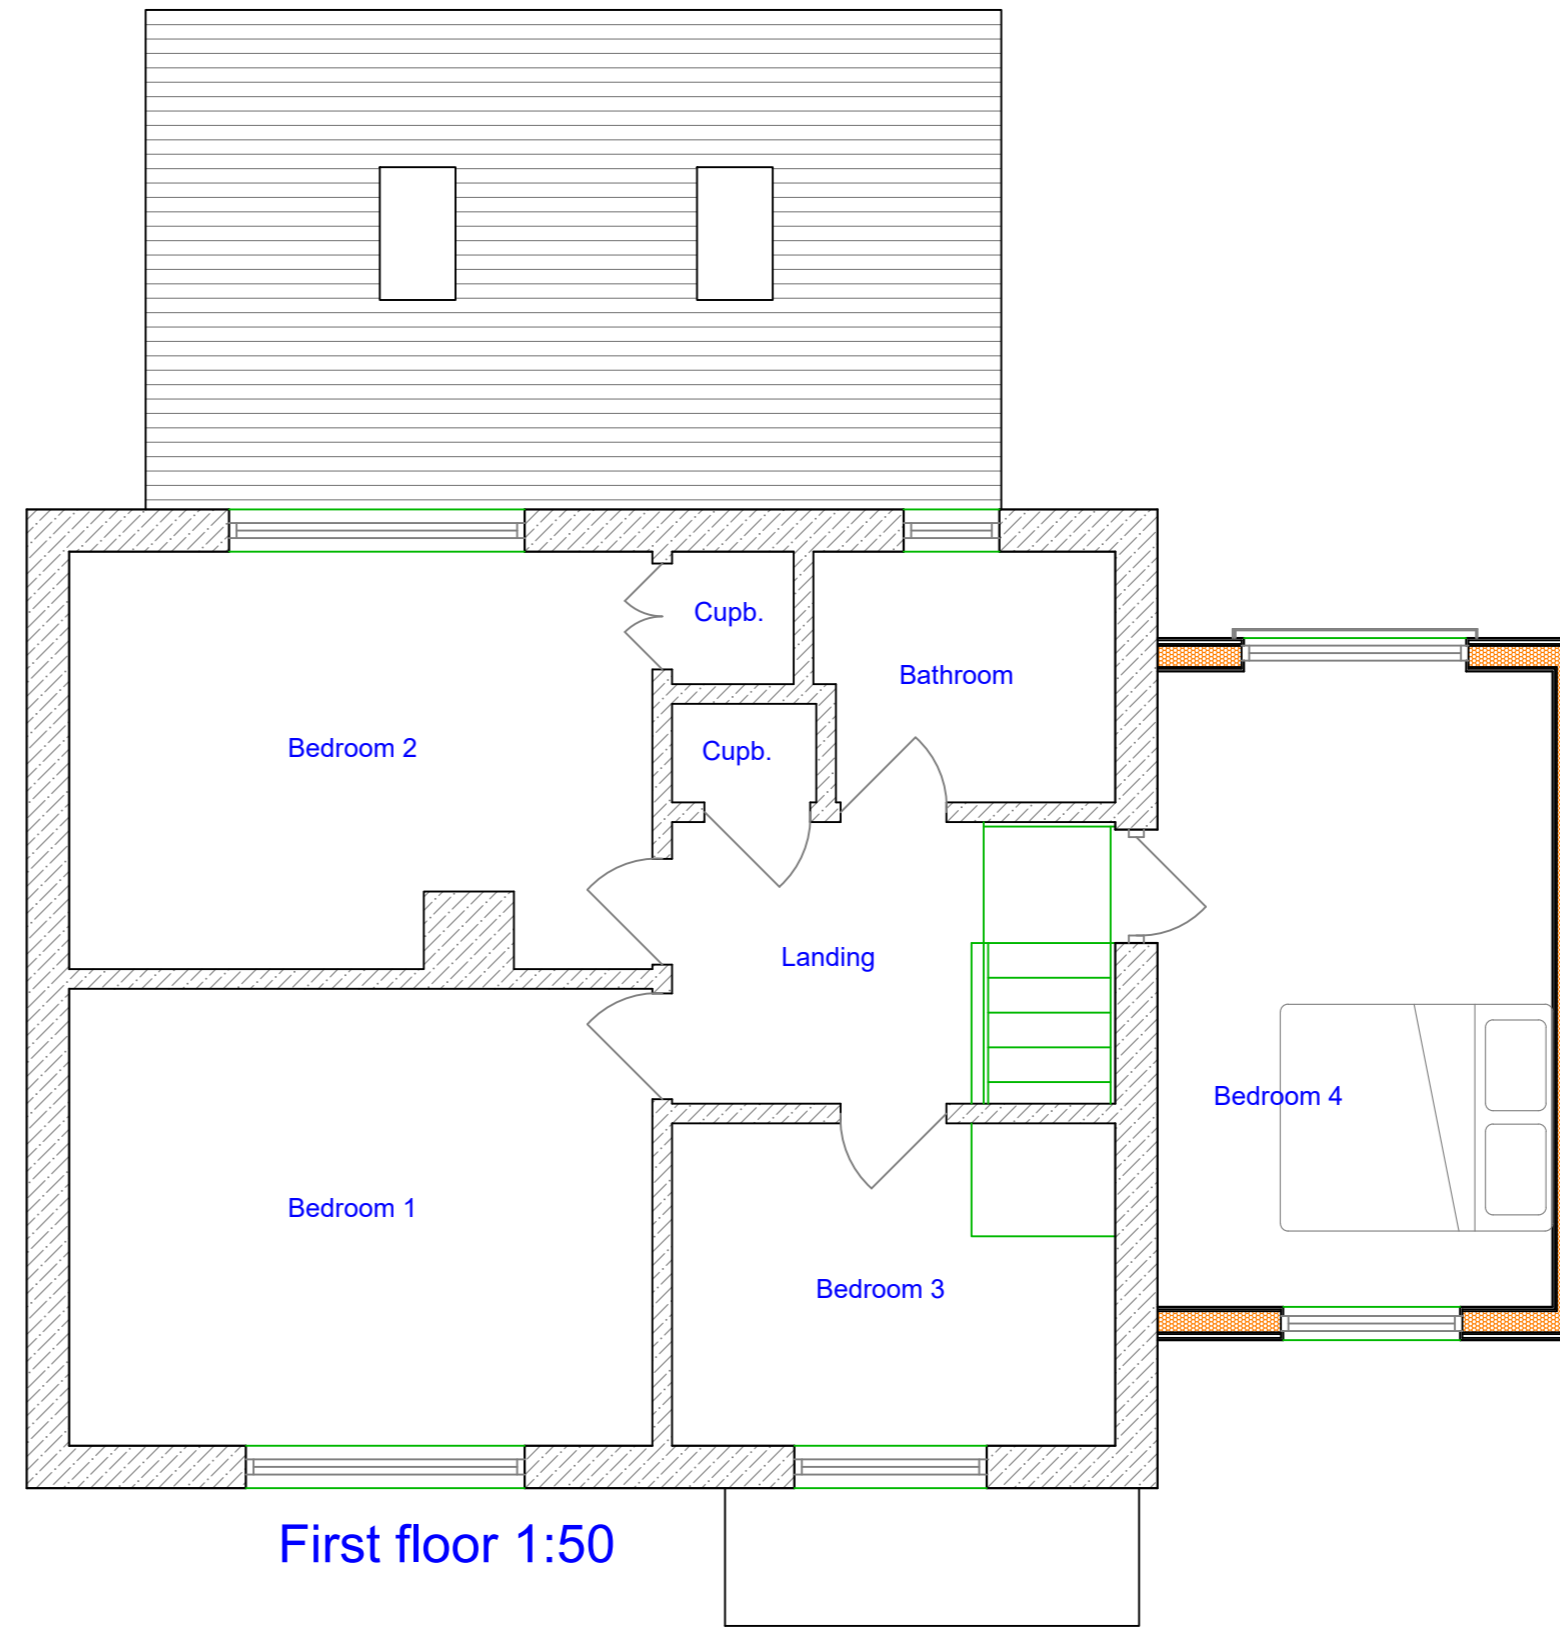


Notes:

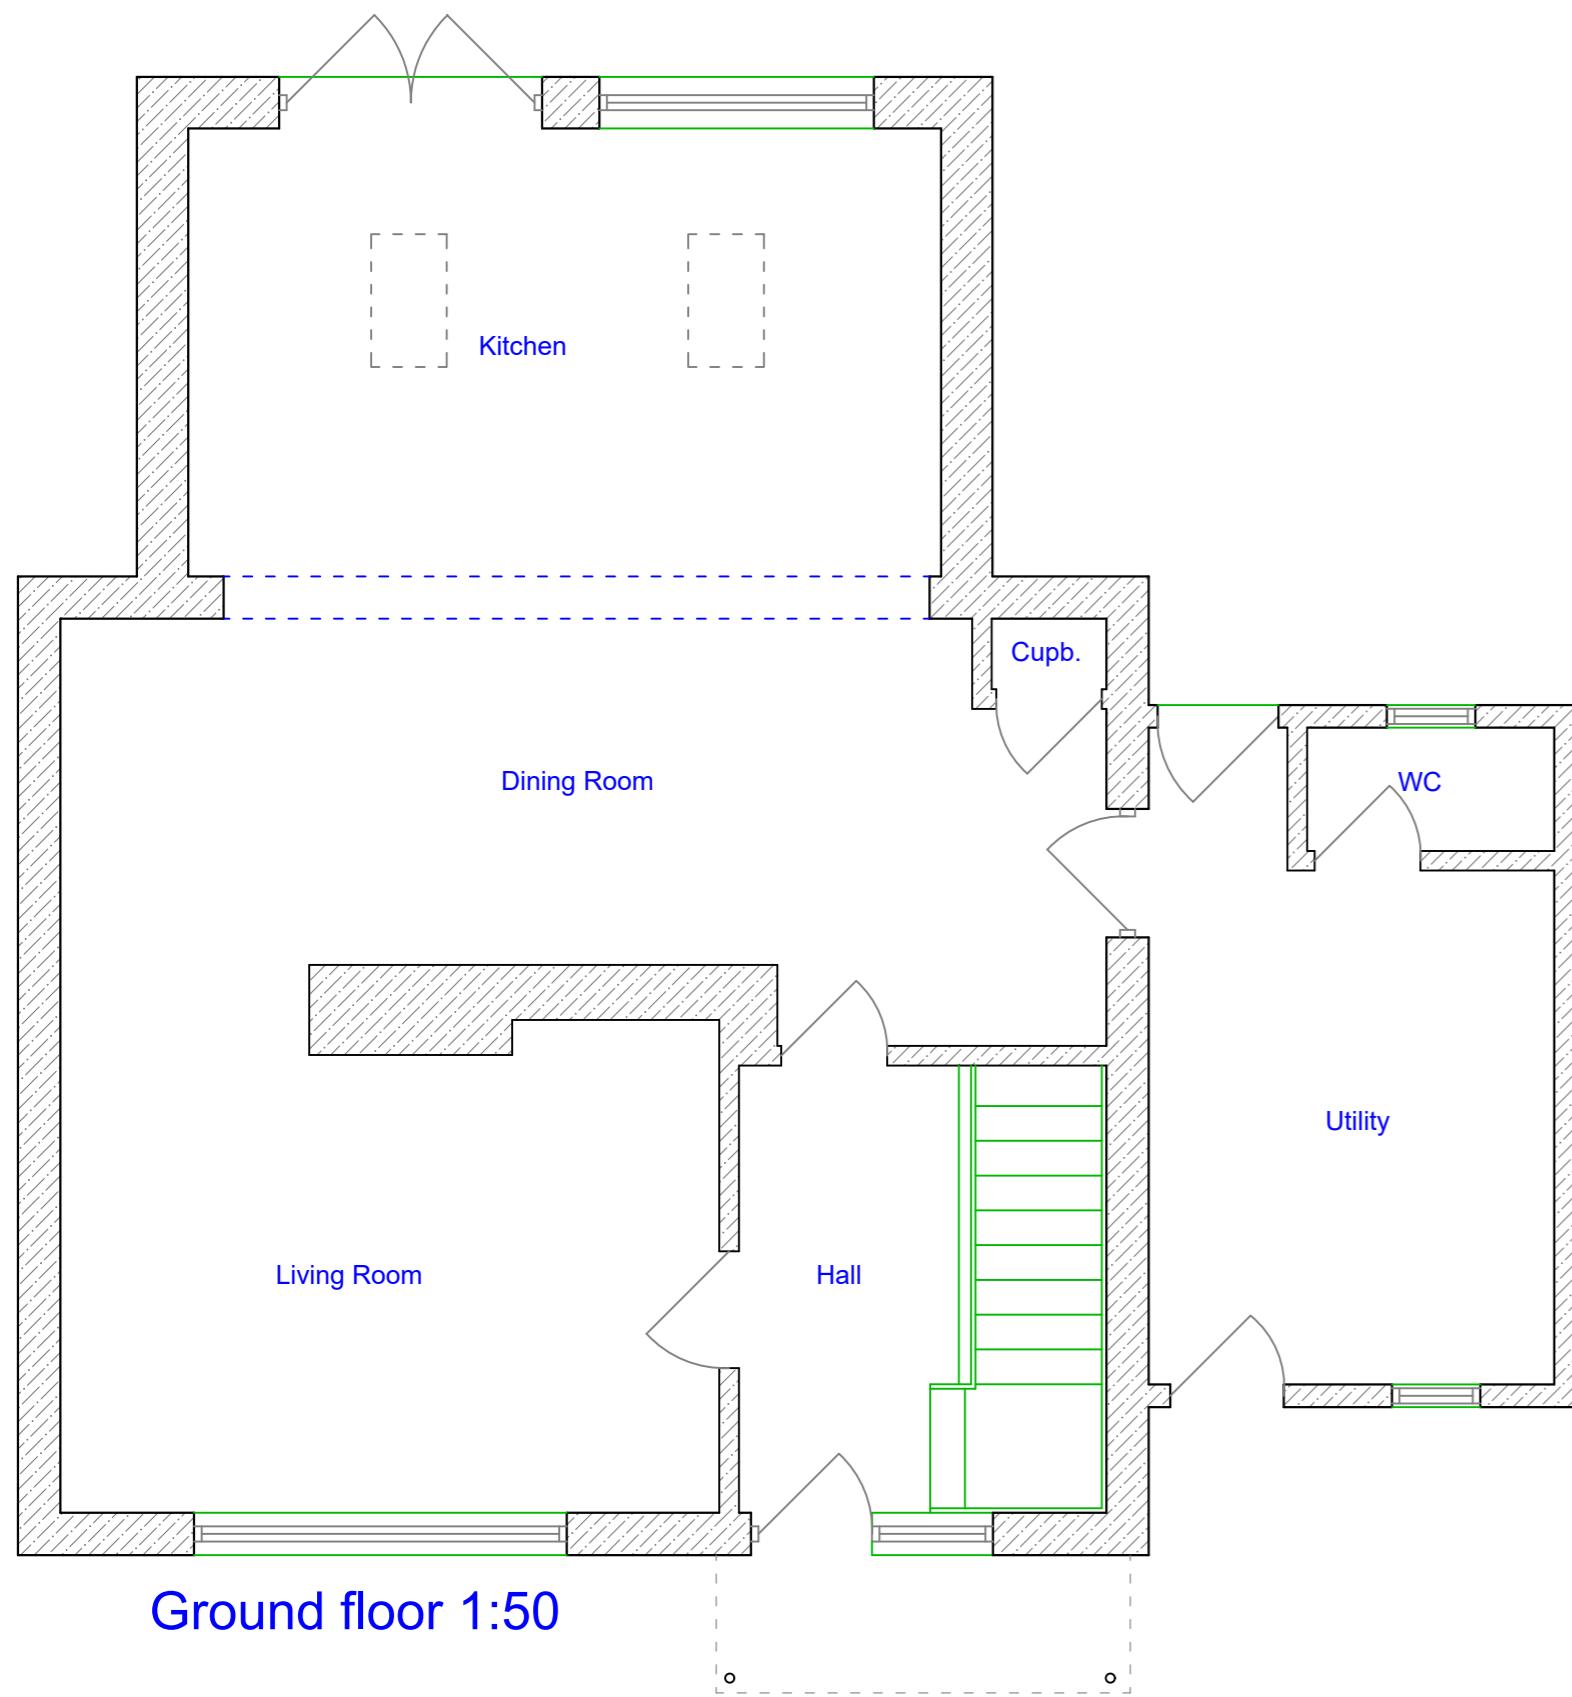

Client: **Kieran Stivey & Lowenna Collins**

Project: **44 Ferndale Road, Falmouth, Cornwall, TR11 4HU**

Title: **Proposed plans & elevations**

Ref.: **16-045 / 03** Rev.: **-** Size: **A2**



ENYS SURVEYING LTD
 Crellow House
 Crellow Gardens
 Stithians
 TR3 7RN
 info@enys-surveying.co.uk
 www.enys-surveying.co.uk
 07775 724144