





Ground Floor Layout

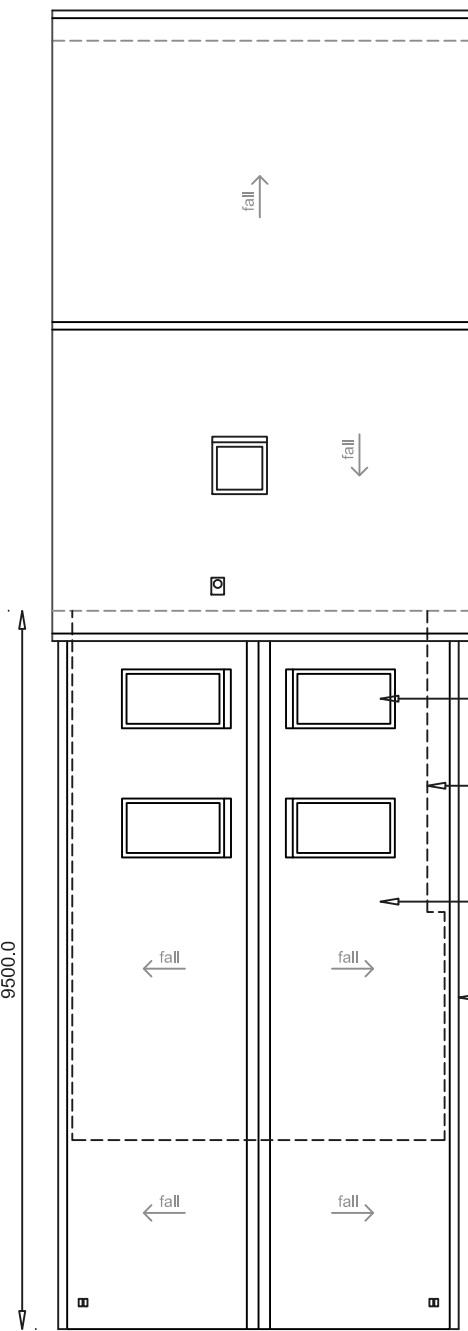


Roof Plan

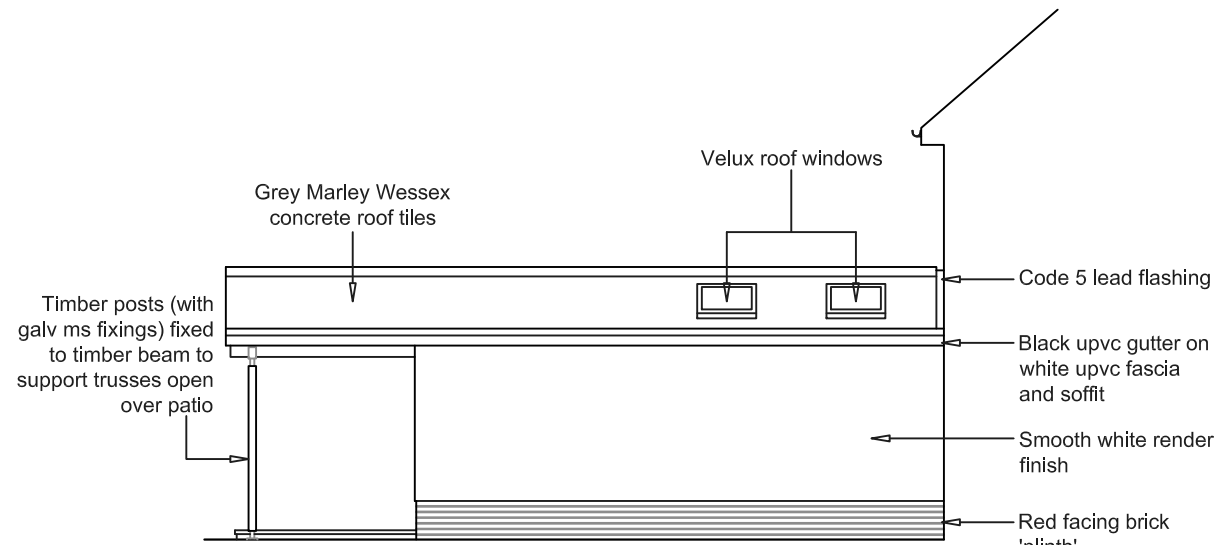

North Elevation

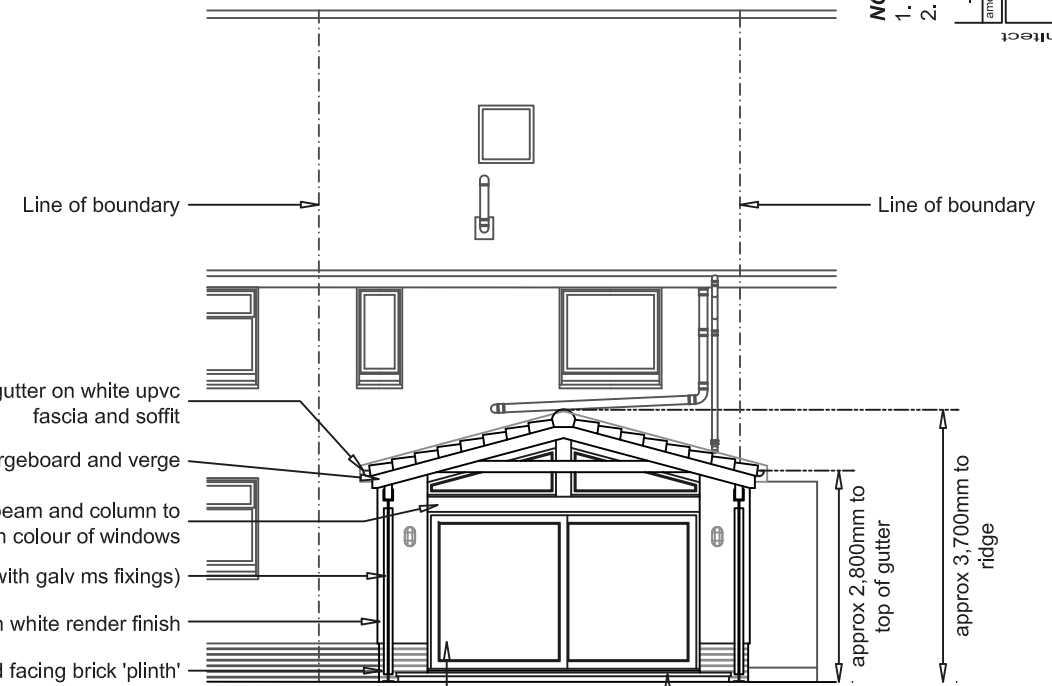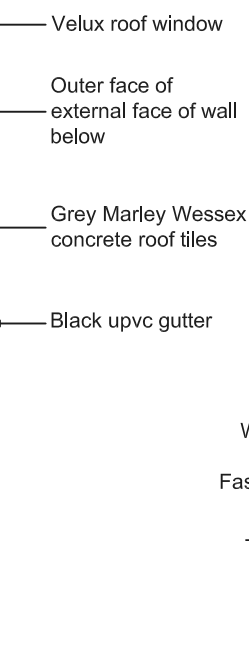

Rear Elevation

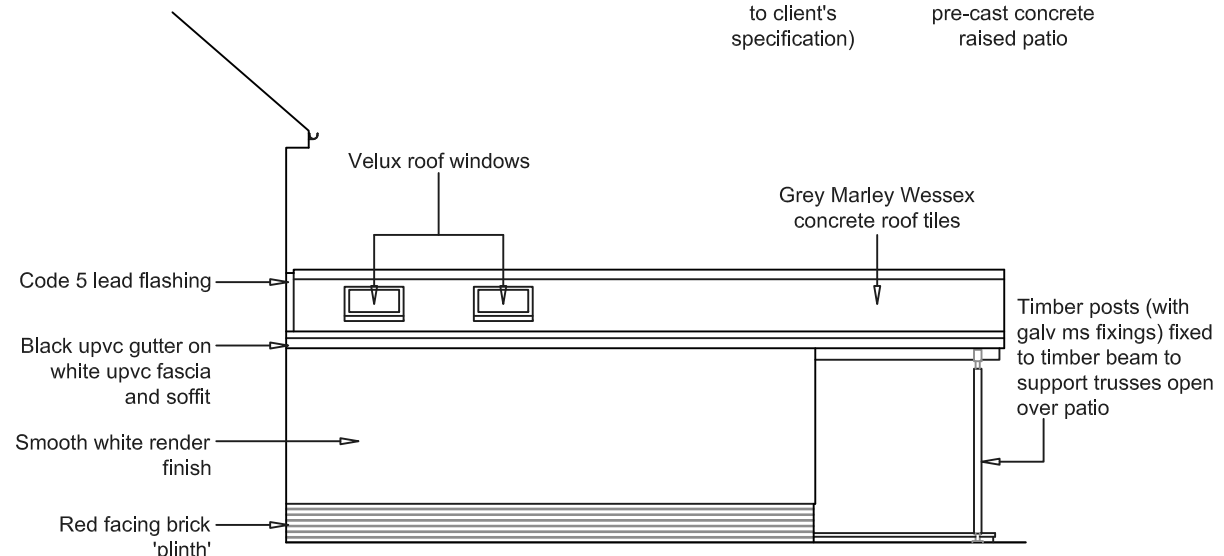

South Elevation

NOTES:-
 1. All dimensions are in millimetres.
 2. DO NOT scale off of drawings. If in doubt, ask!

project no	21/19
client	Proposed alterations & extension for Mr & Mrs D Kavanagh, at 100 Huntingtower Road Baillieston G69 7BS
date	Sept 2021
paper size	A3
scale	1:100
drawing no	p1-01
title	proposed plans and elevations
architect	Anderson Architect LLP 3 Millholm Road, Strathaven, ML10 6DB t: 01357 528778
partner	Anderson Architect LLP
registered in	Scotland No. SO306829, having its registered office at 3 Millholm Road, STRATHAVEN, ML10 6DB

