




NORTH EAST ELEVATION



SOUTH EAST ELEVATION



SOUTH WEST ELEVATION

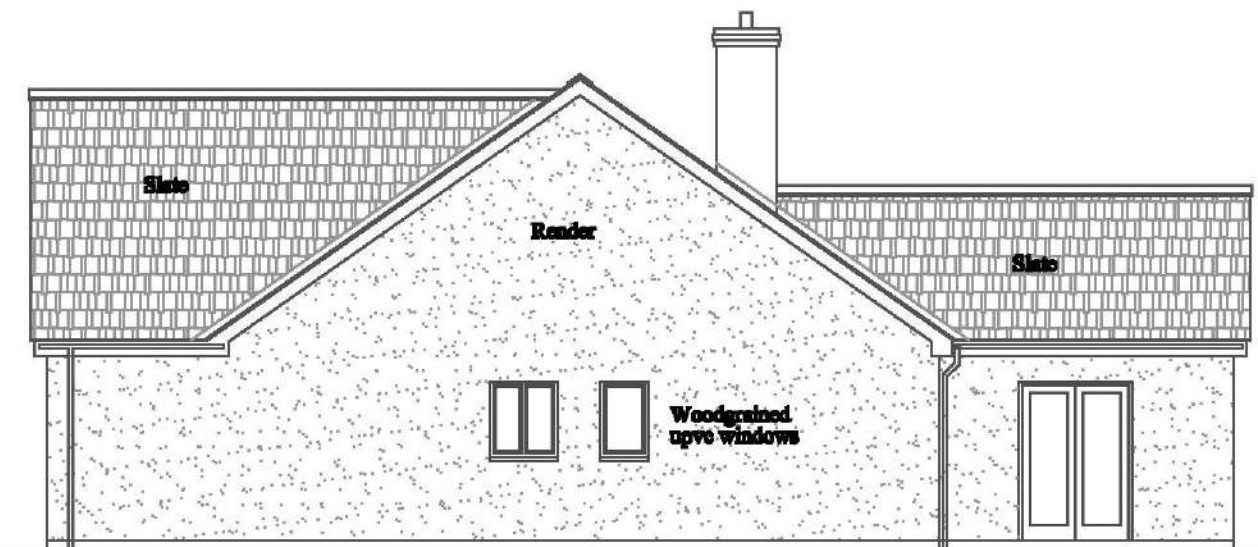

NORTH WEST ELEVATION



All lights on properties will be mounted at low level (<2.5m,) where practical. Lights will be downward angled and baffles or shielding will be used to avoid lateral light spill into areas where lighting is not mandatory. External lights must use a LED bulb of a colour that avoids the cool-white part of the colour spectrum, i.e. <4,000°K, preferably with a peak wavelength of >550nm (~3000°K). Bulbs of no more than 700 lumens are of sufficient intensity for most access purposes.

**Partneriaeth
Garner Southall
Partnership**



Architect-Surveyor - Historic Building Consultants
Pencen-Tyffwrdd - Ysgyngharwr Adalddin
Eneppidol

Job						PLOTS 2 & 3 ABERGWESYN ROAD, BEULAH					
Subject						Plot 2 External Lighting Plan					
Drn		Date		Scale		Drg.No					
AJS		SEP 16		1:100		4626/3					
Amendments			By			Date			Amendments		
.			.			.			.		
.			.			.			.		
.			.			.			.		
Aahby House, Middleton Street, Llanrindod Wells, Powys LD1 6ET						Tel: 01547 822412/824144					
3 Broad Street, Kington, Powys LD7 1BL						Tel: 01547 820180					
						Fax: 01547 829199					