


EXISTING FLOOR LAYOUT.

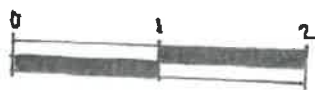

Scale bar 1/50

EN/01

Scale 1/500 A4
ENALD LTD.