


Inspect condition of existing natural slate roofing and report findings to Architectural Consultant.

Inspect existing half round black uPVC gutters and circular downpipes for any damage sections and replace on a like for like basis.

Inspect condition of existing ventilation cowl, including flashings etc, for possible reuse later and report findings to Architectural Consultant.

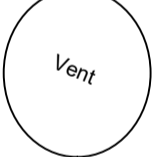

Inspect condition of existing lead flashings, ridges, hips etc and report findings to Architectural Consultant. Clean and apply polination oil to all existing leadwork.

Inspect condition of existing lead flashings, ridges, hips etc and report findings to Architectural Consultant. Clean and apply polination oil to all existing leadwork.

Inspect condition of existing natural slate roofing and report findings to Architectural Consultant.

Inspect existing half round black uPVC gutters and circular downpipes for any damage sections and replace on a like for like basis.

Inspect existing half round black uPVC gutters and circular downpipes for any damage sections and replace on a like for like basis.

Inspect existing half round black uPVC gutters and circular downpipes for any damage sections and replace on a like for like basis.

Notes:  
 - Do not scale.  
 - The contractor is responsible for checking dimensions, tolerances and references. Report all discrepancies to David Bellamy Consulting Limited before proceeding with the works.  
 - Where an item is covered by drawings to different scales the larger scale drawing is to be worked to.  
 COPYRIGHT: David Bellamy Consulting Limited own the copyright to this drawing. Their written consent must be obtained before this drawing is copied or used for any purpose other than the one for which it was supplied.



Rev.	Date	Description
A	09.11.21	General amendments. Issued for Planning

David Bellamy Consulting Ltd  
 Architectural Consultants  
 9 Recreation Way  
 Kemsley  
 Sittingbourne  
 Kent, ME10 2RD.  
 T: 01795 479893



Project Title:  
**Proposed Refurbishment of Springfield Rag Room, Mill Lane, Maidstone, Kent, ME14 1GU.**

For Harrisons Chartered Surveyors.  
 Drawing Description:  
**Roof Plan - Sheet 1. Demolitions.**

Scale: <b>1:50 @ A1</b>	Date: <b>Oct 21</b>
Drawn By: <b>DB</b>	Checked By: <b>DB</b>

Purpose:  
**PLANNING**

Drawing No. <b>20/0511/106</b>	Revision: <b>A</b>
-----------------------------------	-----------------------