

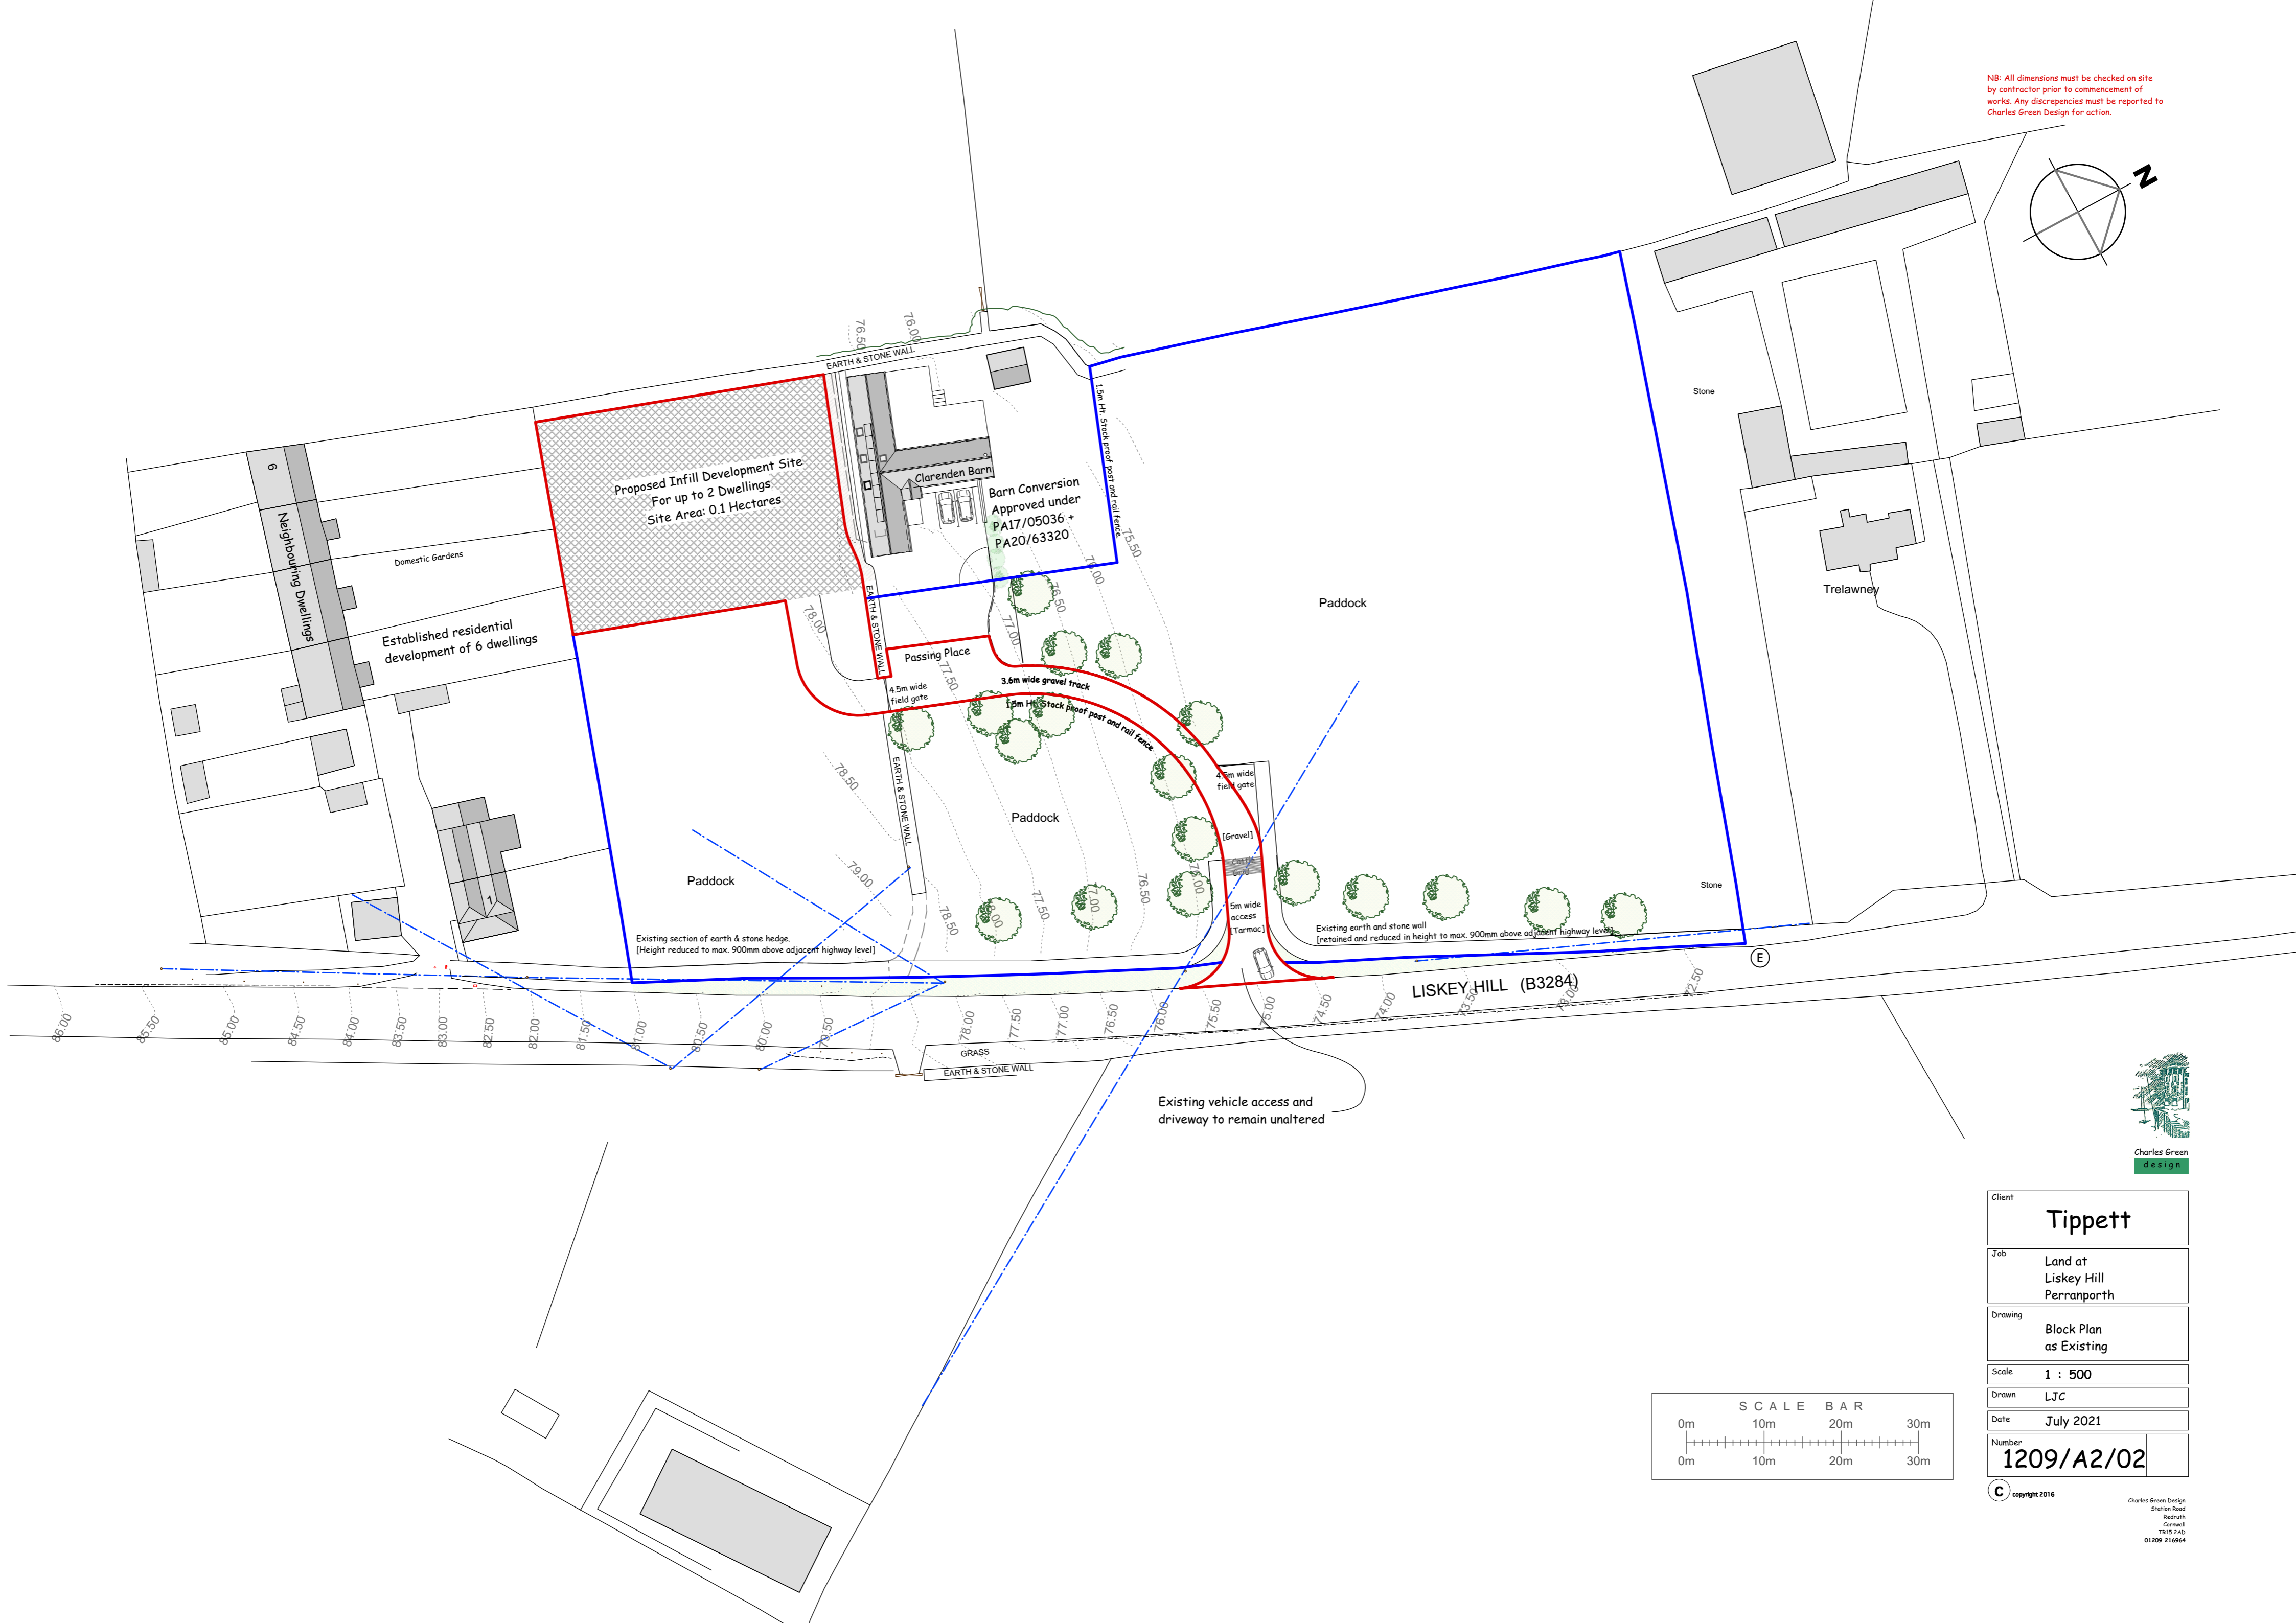


NB: All dimensions must be checked on site by contractor prior to commencement of works. Any discrepancies must be reported to Charles Green Design for action.

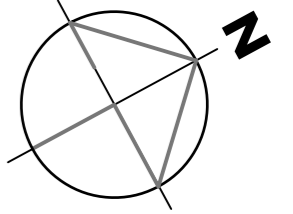

| | |
|---------|---------------------------------------|
| Client | Tippett |
| Job | Land at Liskey Hill Perranporth |
| Drawing | Block Plan as Existing |
| Scale | 1 : 500 |
| Drawn | LJC |
| Date | July 2021 |
| Number | 1209/A2/02 |

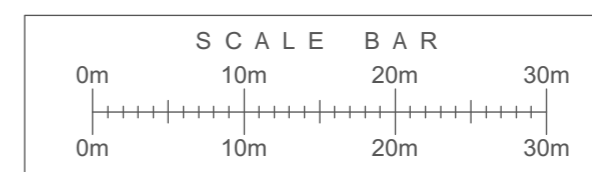

© copyright 2016
Charles Green Design
Station Road
Redruth
Cornwall
TR15 2AD
01209 216964