



DRAFT PRELIMINARY
for discussion

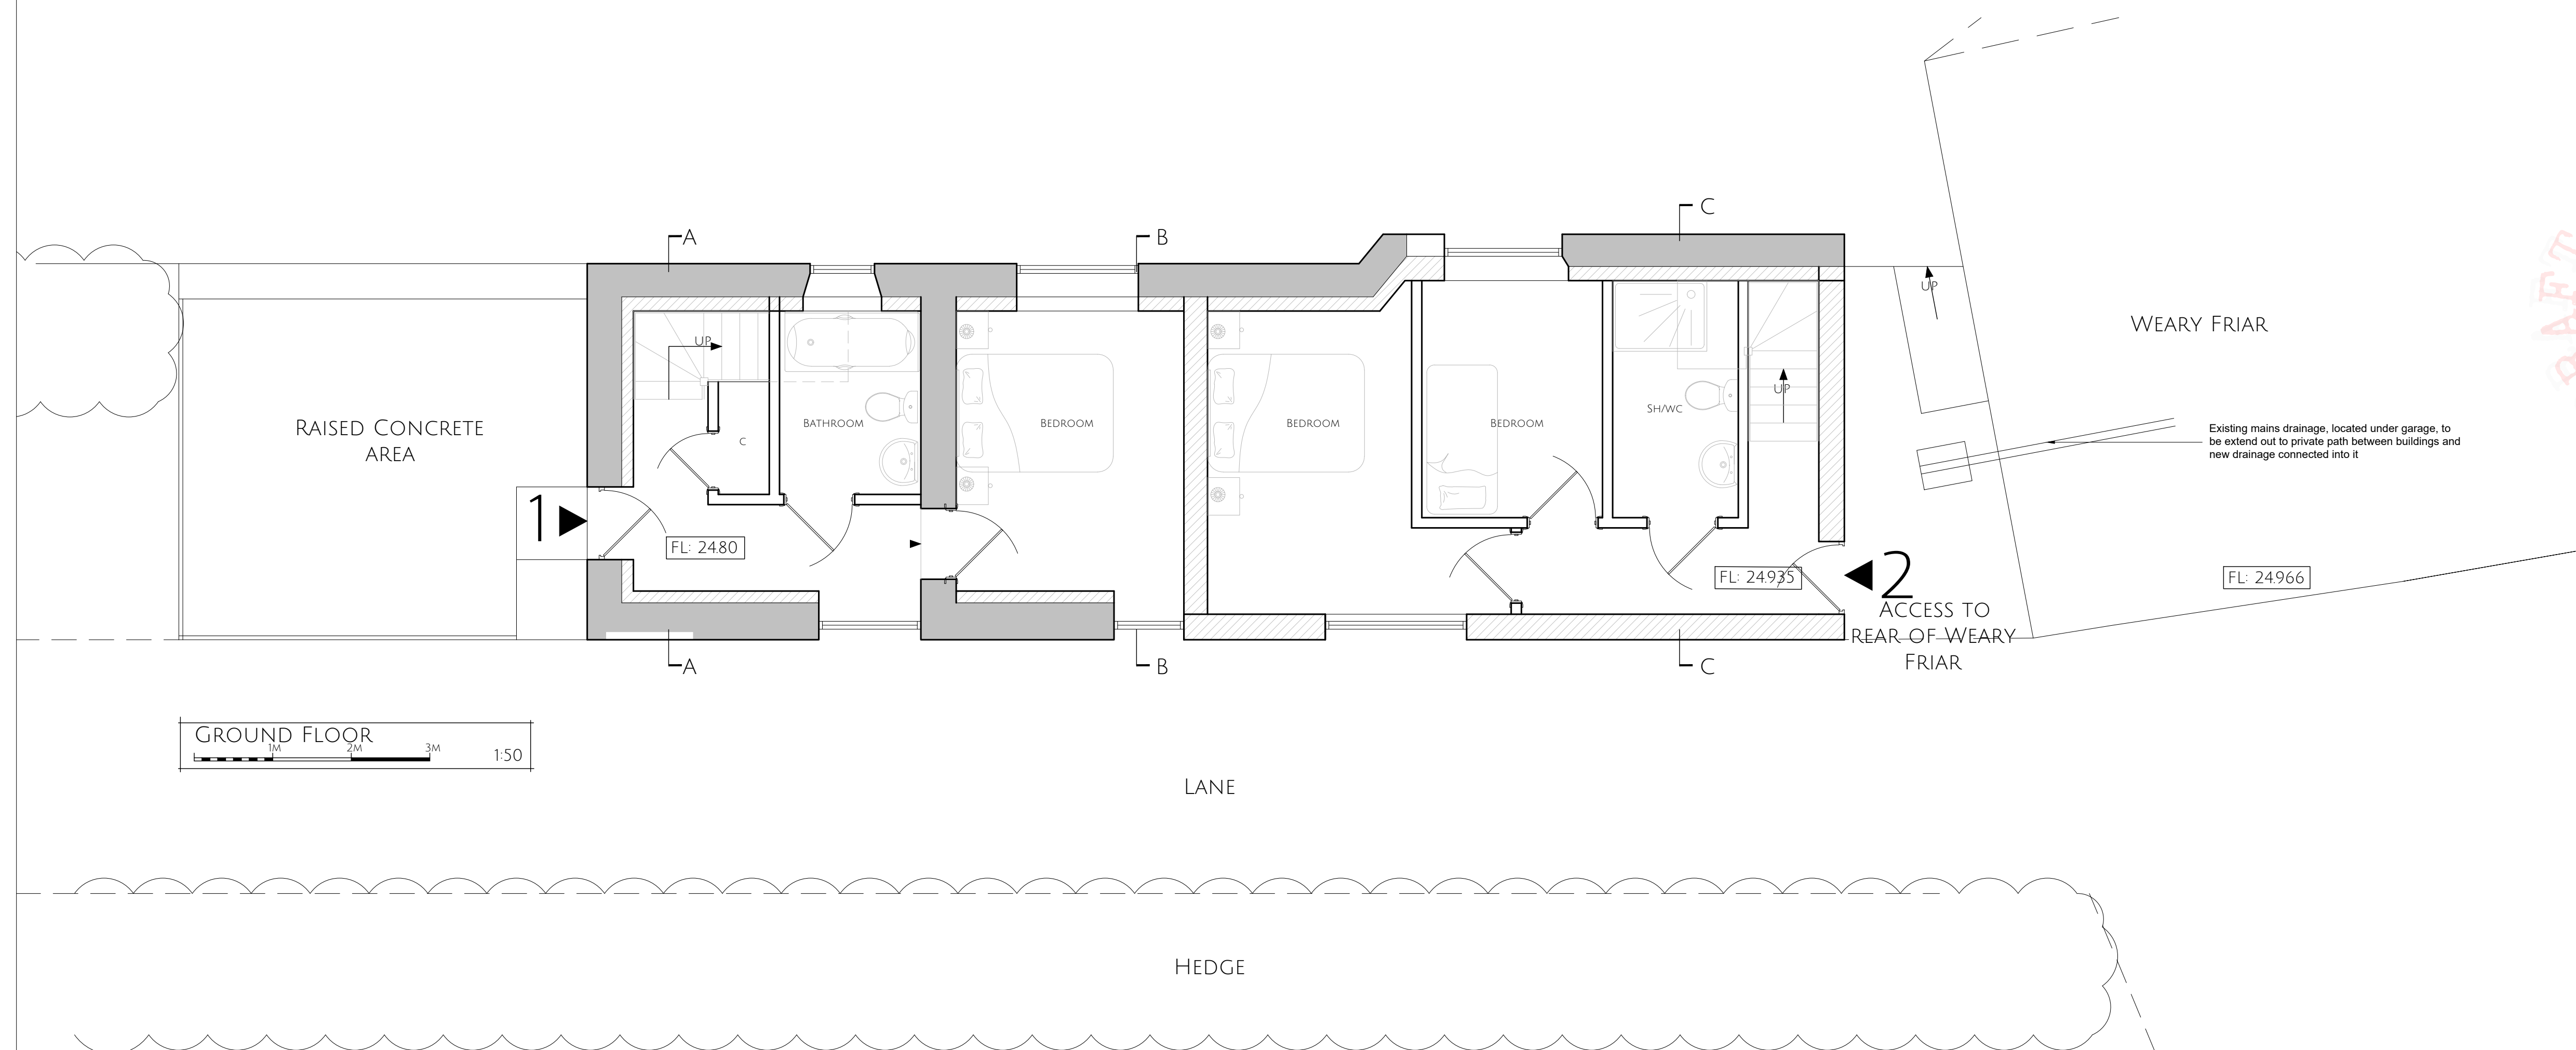

DRAFT PRELIMINARY
for discussion

C 10AUG2021 DRAWINGS UPDATED FOR RE-SUBMISSION

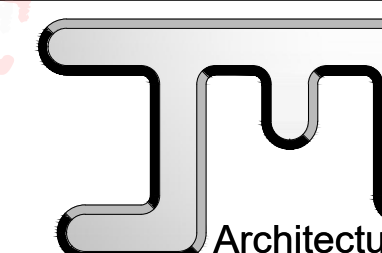

Tel: 01752 936125 Mob: 07745 392764
e-mail: jjmdesign@yahoo.co.uk www.jmdesign.org.uk

Client MR & MRS WEST
THE WEARY FRIAR
PILLATON
SALTASH
CORNWALL
PL12 6QS

Job PROPOSED CONVERSION OF
OUTBUILDINGS INTO 2 HOLIDAY
UNITS INCLUDING REPLACEMENT OF
TIMBER FRAME, NEW ROOF AND FIRST
FLOOR (RESUBMISSION OF PA21/04531)

Drg PROPOSED

Application Reference PLANNING

Scale (@A1) 1:50 Drawing Number

Date FEB 2021 Drawn JH 829-04C

Contractors must check all dimensions on site. Only figured dimensions are to be worked from. All discrepancies must be reported immediately to the Supervising Officer before proceeding. © Copyright J&M Design