



Seymour

Bellvue

School House

TEMPORARY FENCE WITH 2,30m HEIGHT

A20 ASHFORD ROAD




ARCHITECTURAL DESIGN:



1 BLUETT STREET  
MAIDSTONE ME14 2UG

ALL DIMENSIONS TO BE CHECKED ON SITE.  
DRAWING TO BE READ IN CONJUNCTION WITH  
STRUCTURAL ENGINEERS DRAWINGS

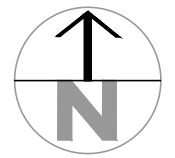

PRELIMINARY	<input type="checkbox"/>	INFORMATION	<input type="checkbox"/>
APPROVAL	<input type="checkbox"/>	CONSTRUCTION	<input type="checkbox"/>
TENDER	<input type="checkbox"/>	.	<input type="checkbox"/>
PLANNING	<input checked="" type="checkbox"/>	.	<input type="checkbox"/>
RECORD	<input type="checkbox"/>	.	<input type="checkbox"/>

CLIENT:

**Mr Michael Montila**

PROJECT ADDRESS:

**SCHOOL HOUSE  
ASHFORD RD  
HARREITSHAM  
ME14 1AJ**

DRAWN:

JOM@GI

CHECKED:

BMAC

REV	DESCRIPTION	DATE

DRAWING TITLE:

**EXISTING  
SITE PLAN**

JOB CODE

2021/...

DRAWING NUMBER

**A.02**

DATE

Jan 22

SCALE

1/250

A3