


### Legend

**Individual trees.shp**

- Retention Category "B"
- Retention Category "C"

**Site boundary.shp**

- Other owned land
- Development boundary
- Tree canopy
- Root Protection Area
- ⋈ Tree Protective Fence

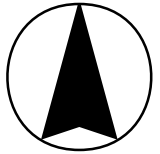

*Future Arbor*  
 Arbicultural Consultancy and Landscape Design  
 41 Hawthorn Road, Shrewsbury, Shropshire. SY3 7NB.  
 Tel: (01743) 272373 & 07866 266655

Scale:	Date:	Ref:	Dwg No:	Rev:
NTS	28/01/22	BV/PC/	1001	A

DWG by: CMT	Checked: BT	Plans referred to: Plan provided
----------------	----------------	-------------------------------------

NOTE: Do not scale from this drawing. All dimensions to be checked on site. Discrepancies between this drawing and information given elsewhere must be reported to this office for clarification before proceeding.

**Plan 1: Tree Constraints and Tree Protection Plan to show the locations of tree surveyed at land to north of Belle Vue, Garthmyl, Powys, SY15 6RS. Note: Trees are colour coded in accordance with their Retention Categories as identified in BS5837:2012.**