

1 foundations
1:25

Project Name:
Project ID:
Layout and Layout Name:
Checked By:
Approved By:
Drawing Name:
Printed Date and File Name:

Wigwam Cabin Lodge
WHC 1.2Cove Farm
02.1foundations

foundations
01/04/2021 lodge.pln


Customer Company:
Customer Address:
Customer Email:
Customer Contact Number:

Wigwam Holidays Cove Farm
Cove Farm Cockburnspath Berwickshire TD13 5YP UK
covefarm@wigwamholidays.com
07367 102347

Contact Full Name:
Contact Company:
Contact Full Address:
Contact Email:
Contact Phone Number:

#Contact Full Name
Wigwam Cabins
#Contact Full Address
admin@wigwamcabins.com
0131 450 7126



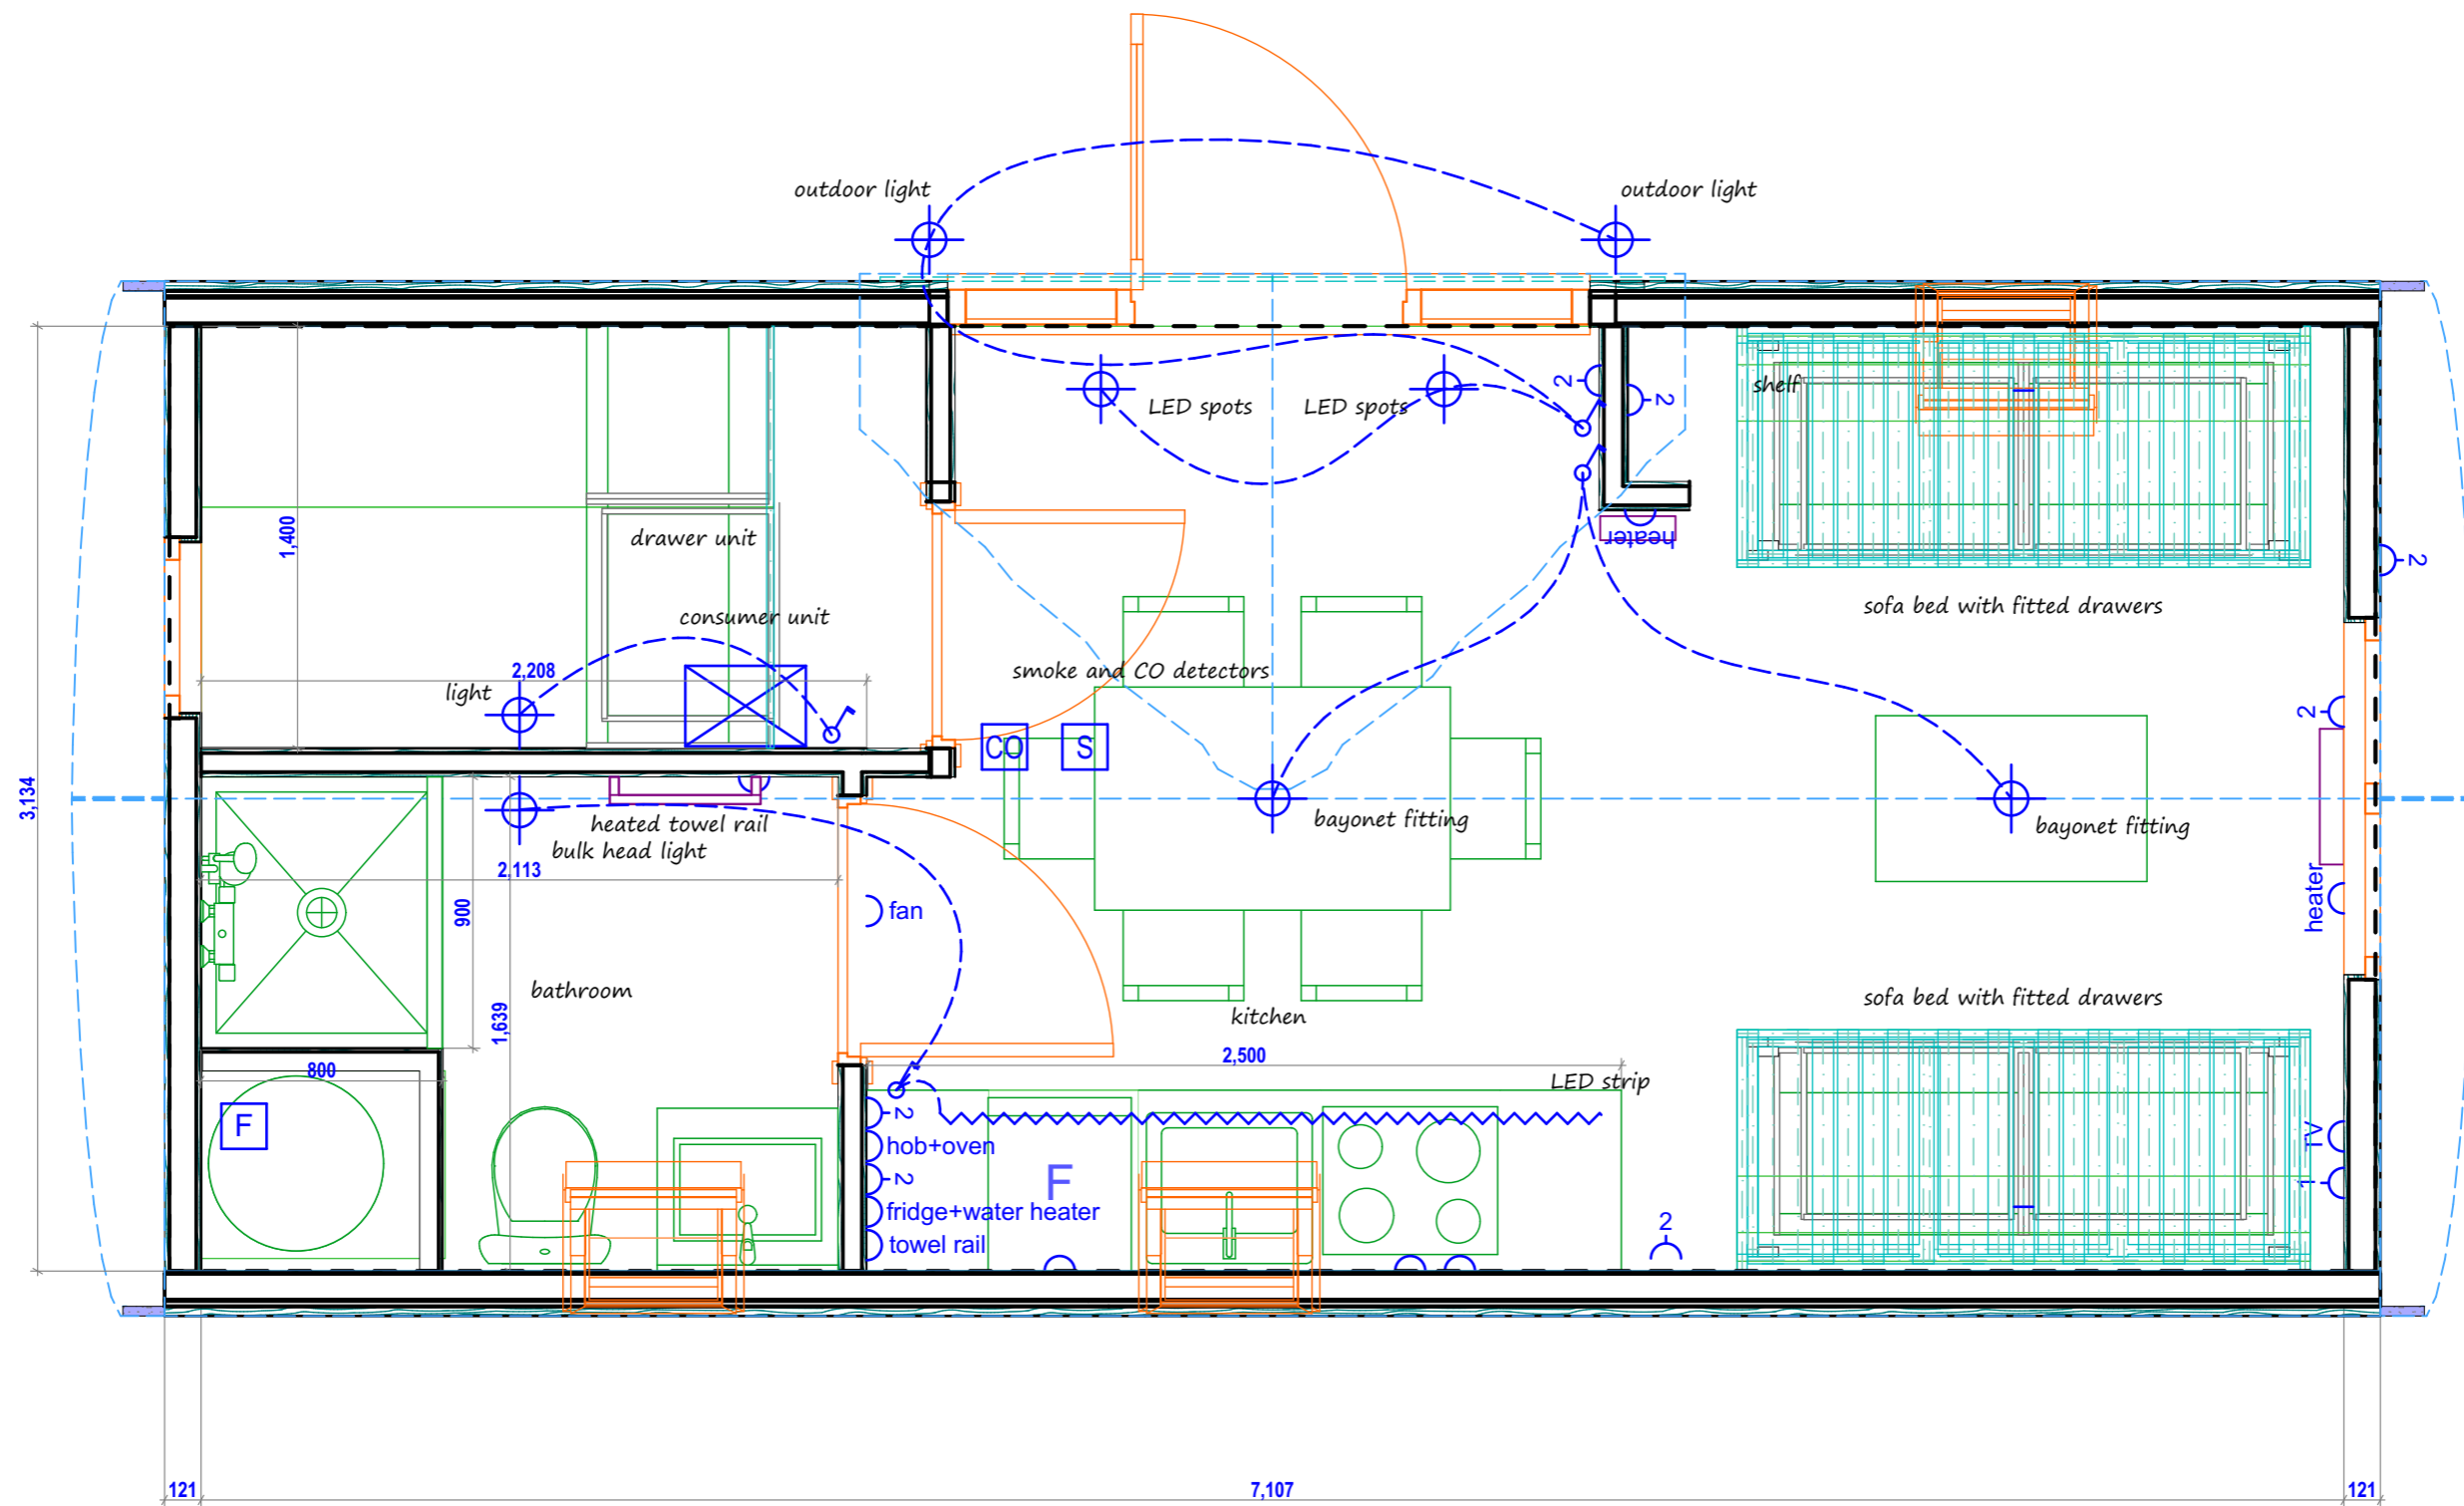

1
- cabin layout
1:25

Project Name:
Project ID:
Layout and Layout Name:
Checked By:
Approved By:
Drawing Name:
Printed Date and File Name:

Wigwam Cabin Lodge
WHC 1.2Cove Farm
02.2floor plan

cabin layout
01/04/2021 lodge.pln


Customer Company:
Customer Address:
Customer Email:
Customer Contact Number:

Wigwam Holidays Cove Farm
Cove Farm Cockburnspath Berwickshire TD13 5YP UK
covefarm@wigwamholidays.com
07367 102347


Contact Full Name:
Contact Company:
Contact Full Address:
Contact Email:
Contact Phone Number:

#Contact Full Name
Wigwam Cabins
#Contact Full Address
admin@wigwamcabins.com
0131 450 7126





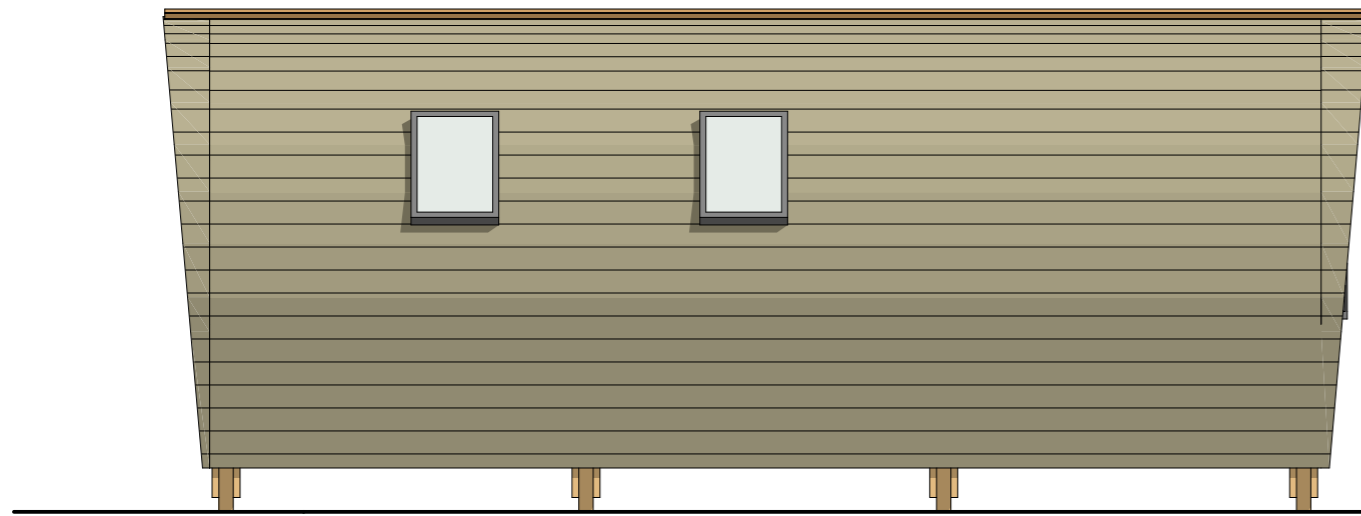

1 rear elevation
1:50

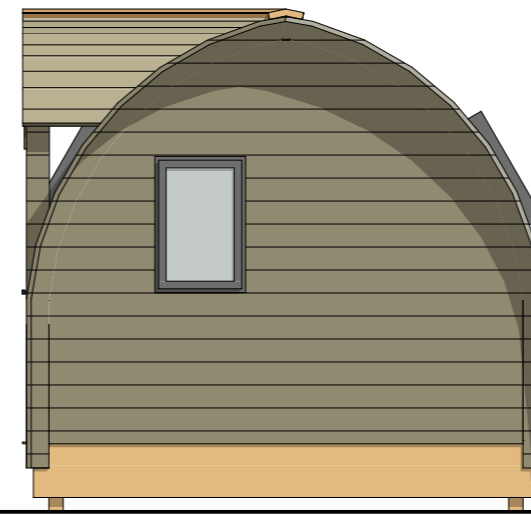

2 gable right elevation
1:50

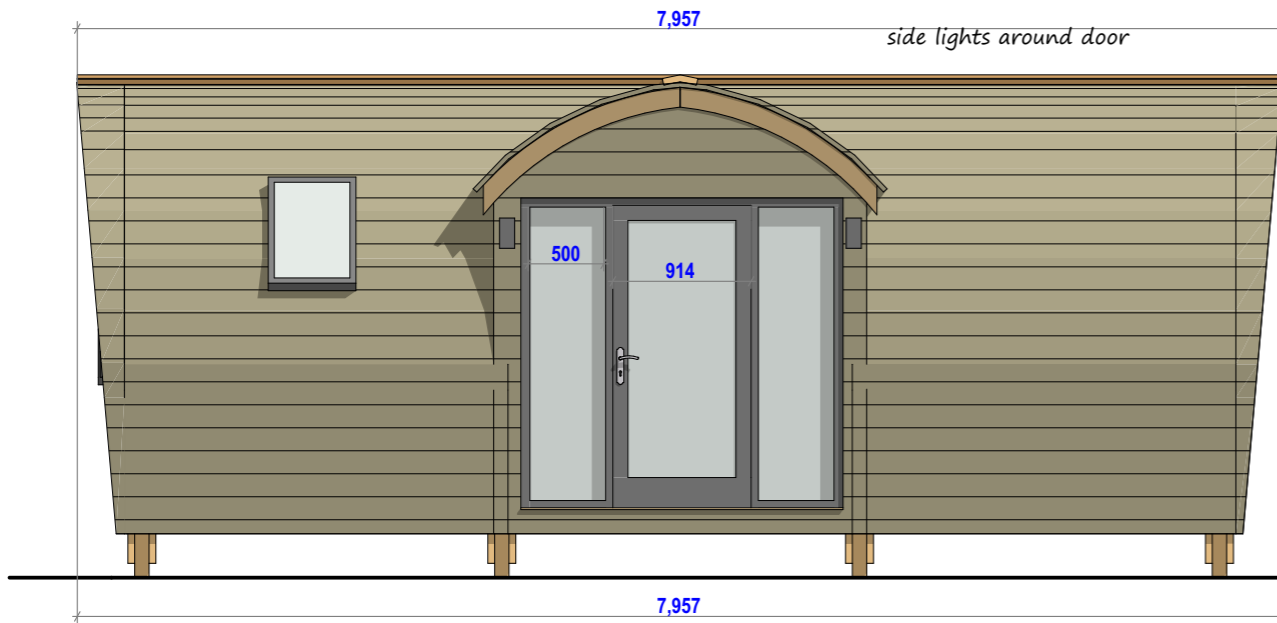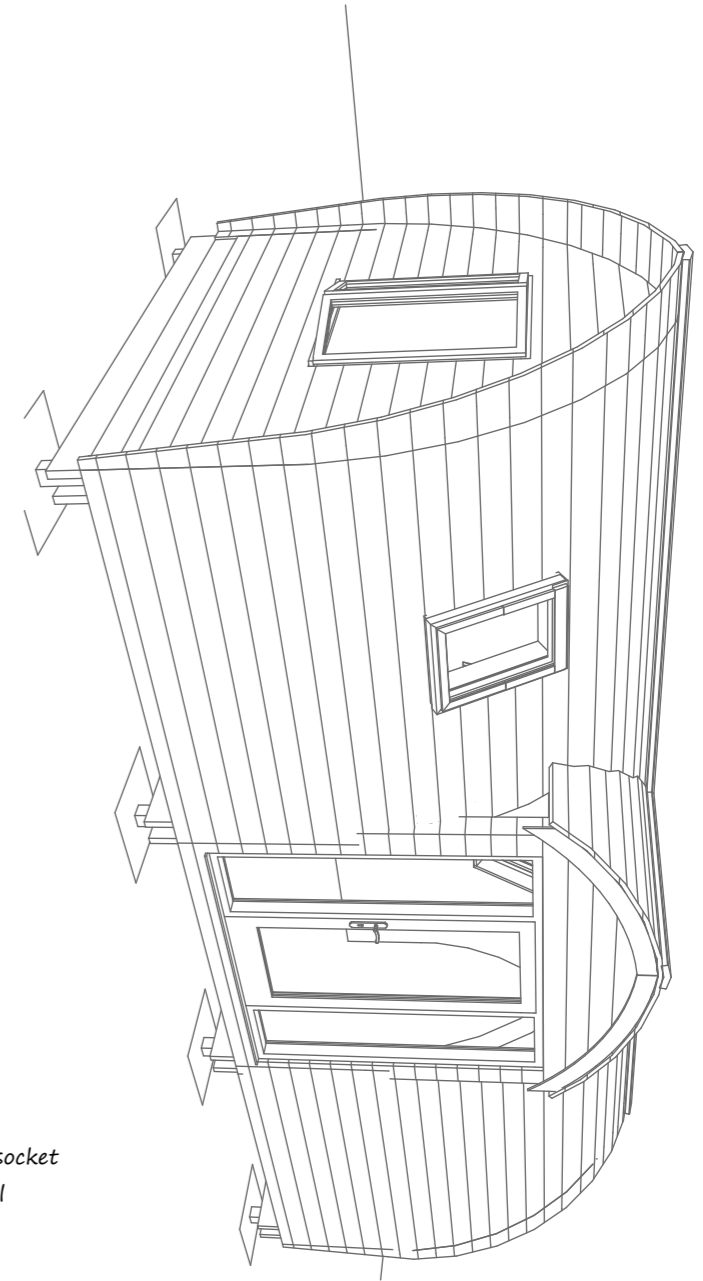

3 front elevation
1:50



4 gable left elevation
1:50

double socket
external

Project Name:
Project ID:
Layout and Layout Name:
Checked By:
Approved By:
Drawing Name:
Printed Date and File Name:

Wigwam Cabin Lodge
WHC 1.2Cove Farm
02.3elevations
01/04/2021 lodge.pln


Customer Company:
Customer Address:
Customer Email:
Customer Contact Number:

Wigwam Holidays Cove Farm
Cove Farm Cockburnspath Berwickshire TD13 5YP UK
covefarm@wigwamholidays.com
07367 102347


Contact Full Name:
Contact Company:
Contact Full Address:
Contact Email:
Contact Phone Number:

#Contact Full Name
Wigwam Cabins
#Contact Full Address
admin@wigwamcabins.com
0131 450 7126




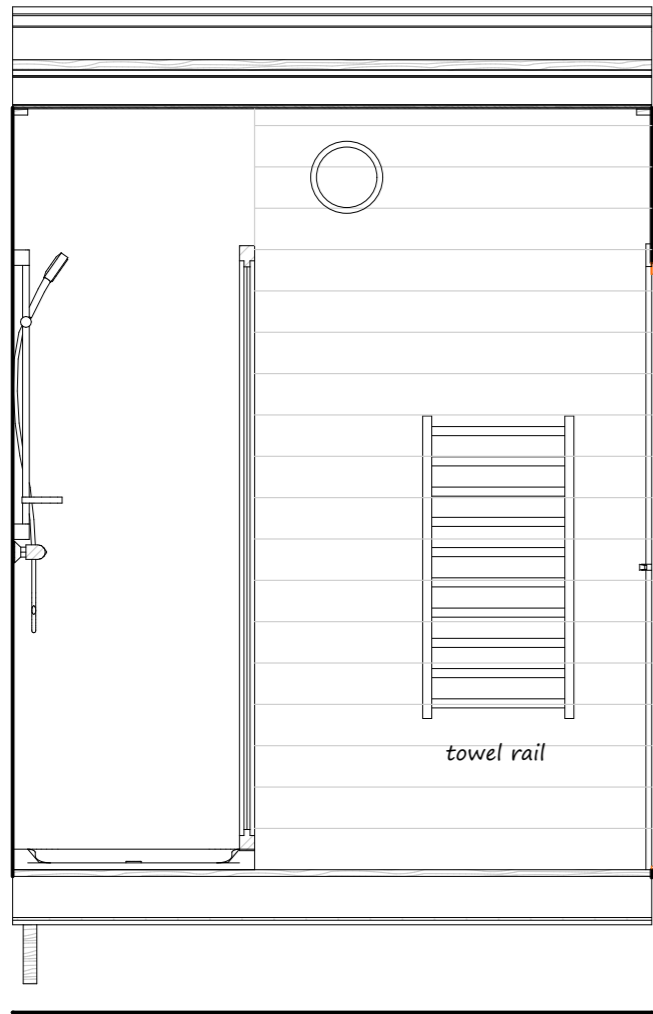


1 - 1:25

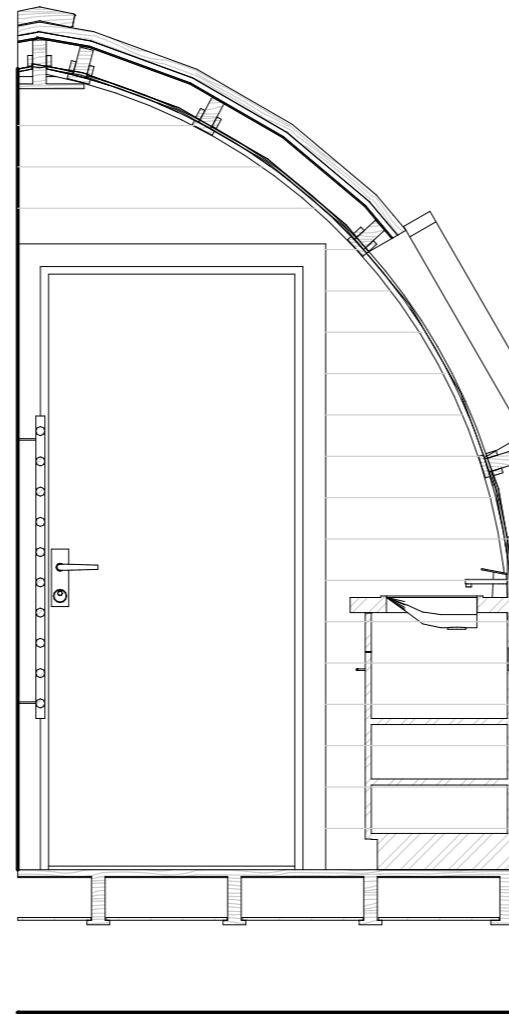

2 - 1:25

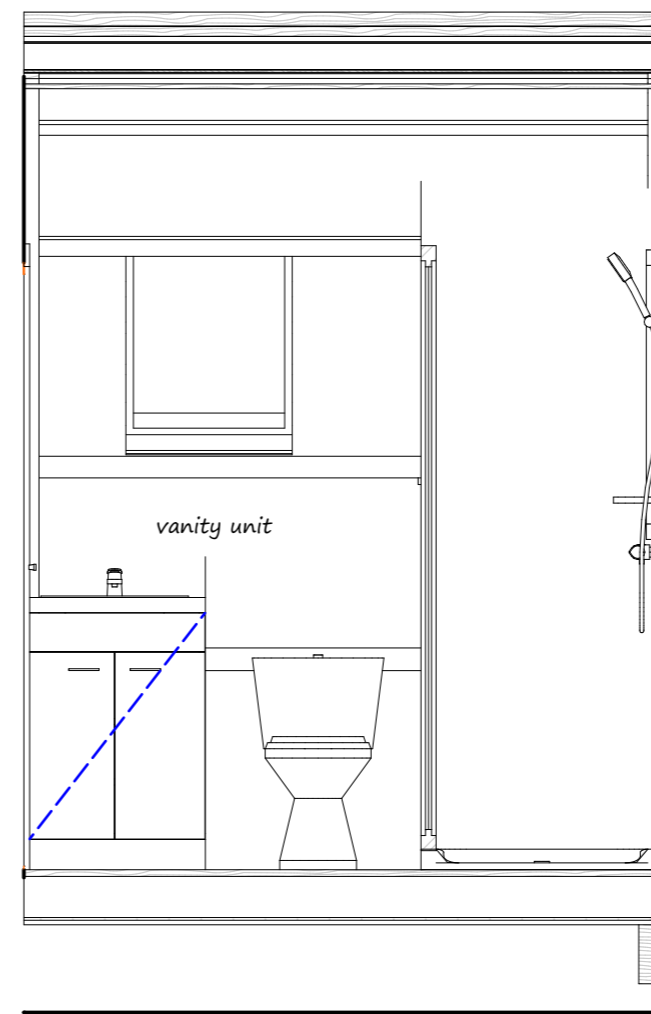

3 - 1:25

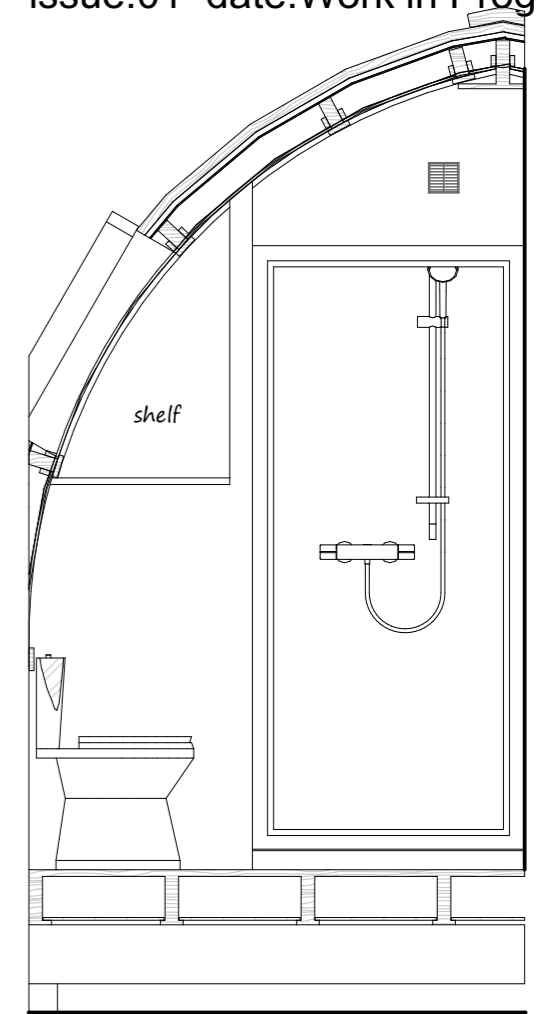

4 - 1:25

Project Name:
Project ID:
Layout and Layout Name:
Checked By:
Approved By:
Drawing Name:
Printed Date and File Name:

Wigwam Cabin Lodge
WHC 1.2Cove Farm
02.11internal 1

1, 2, 3, 4
01/04/2021 lodge.pln

Customer Company:
Customer Address:
Customer Email:
Customer Contact Number:

Wigwam Holidays Cove Farm
Cove Farm Cockburnspath Berwickshire TD13 5YP UK
covefarm@wigwamholidays.com
07367 102347

Contact Full Name:
Contact Company:
Contact Full Address:
Contact Email:
Contact Phone Number:

#Contact Full Name
Wigwam Cabins
#Contact Full Address
admin@wigwamcabins.com
0131 450 7126



1
-
door access side
1:25



2
-
kitchen wall
1:25



Project Name:
Project ID:
Layout and Layout Name:
Checked By:
Approved By:
Drawing Name:
Printed Date and File Name:

Wigwam Cabin Lodge
WHC 1.2Cove Farm
02.12internal 2

door access side, kitchen wall
01/04/2021 lodge.pln


Customer Company:
Customer Address:
Customer Email:
Customer Contact Number:

Wigwam Holidays Cove Farm
Cove Farm Cockburnspath Berwickshire TD13 5YP UK
covefarm@wigwamholidays.com
07367 102347


Contact Full Name:
Contact Company:
Contact Full Address:
Contact Email:
Contact Phone Number:

#Contact Full Name
Wigwam Cabins
#Contact Full Address
admin@wigwamcabins.com
0131 450 7126



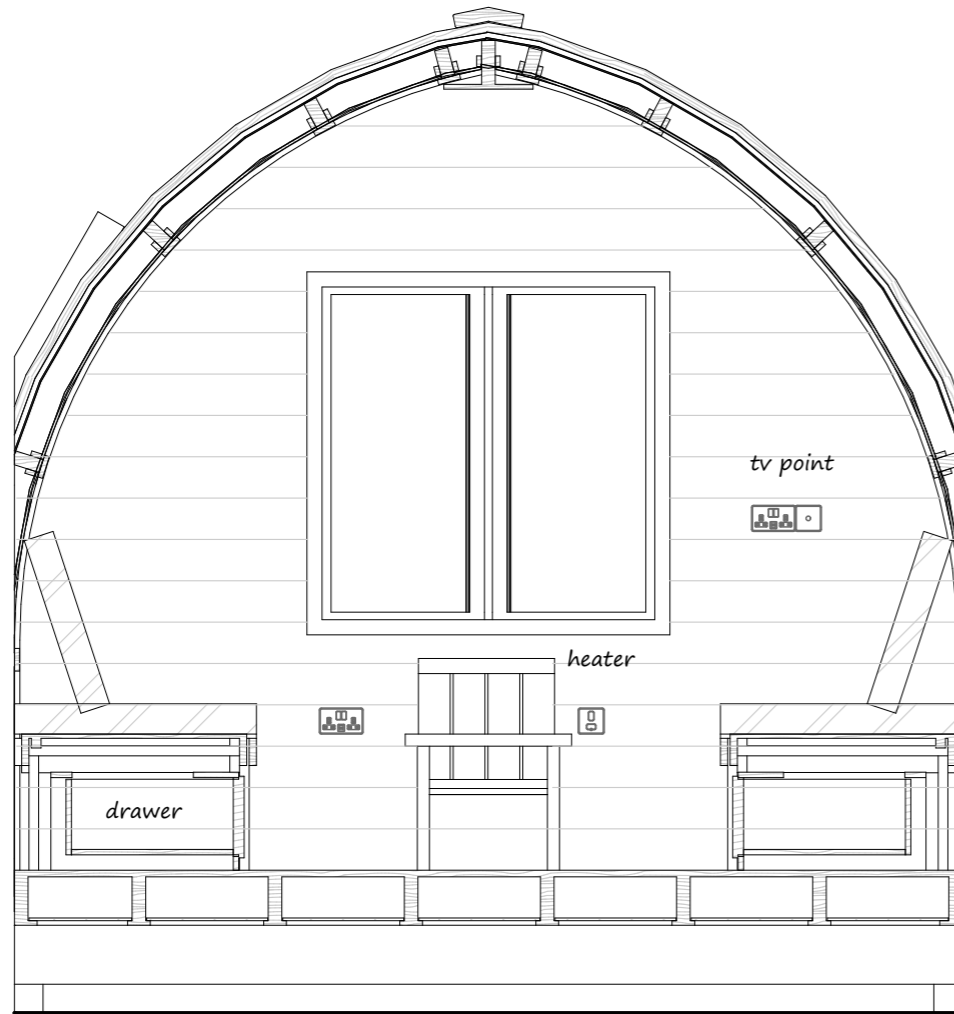

1
- East
1:25

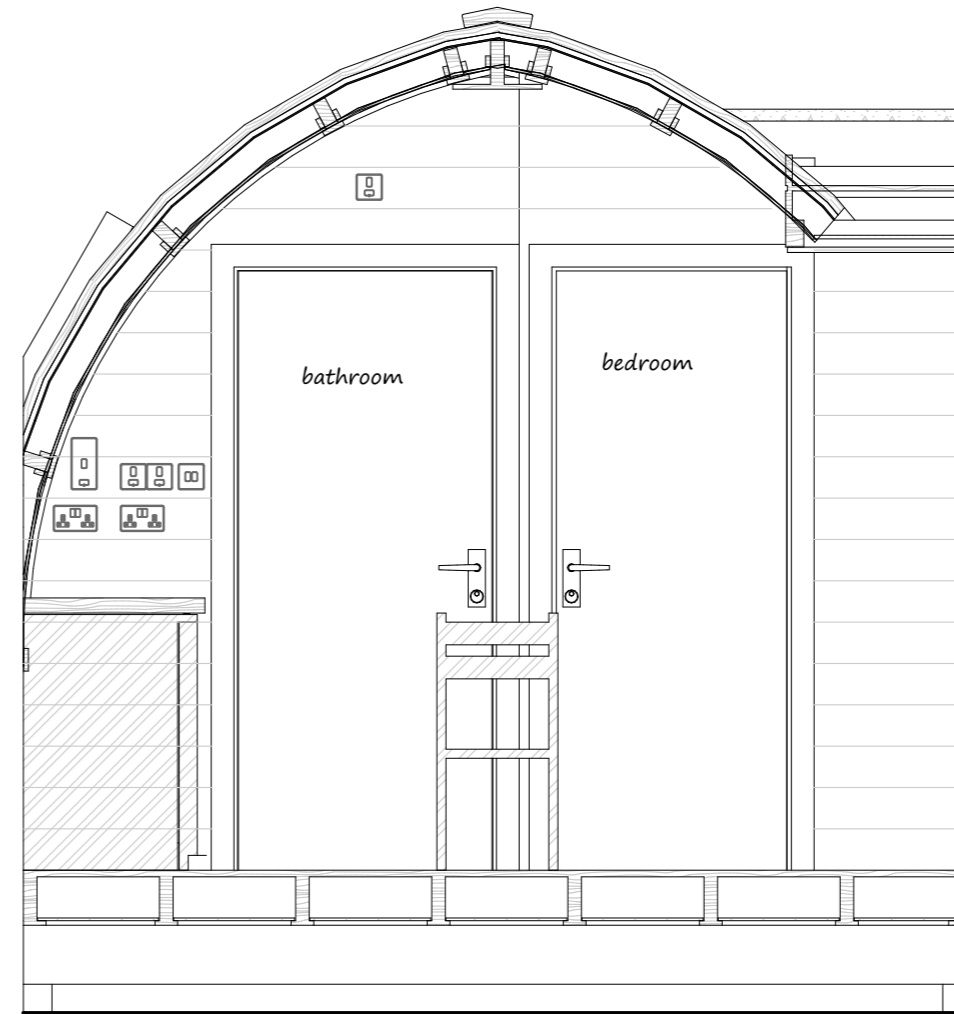

2
- West
1:25

Project Name:
Project ID:
Layout and Layout Name:
Checked By:
Approved By:
Drawing Name:
Printed Date and File Name:

Wigwam Cabin Lodge
WHC 1.2Cove Farm
02.13internal 3

East, West
01/04/2021 lodge.pln

Customer Company:
Customer Address:
Customer Email:
Customer Contact Number:

Wigwam Holidays Cove Farm
Cove Farm Cockburnspath Berwickshire TD13 5YP UK
covefarm@wigwamholidays.com
07367 102347

Contact Full Name:
Contact Company:
Contact Full Address:
Contact Email:
Contact Phone Number:

#Contact Full Name
Wigwam Cabins
#Contact Full Address
admin@wigwamcabins.com
0131 450 7126

