






Existing Garage - South Elevation
1 : 150

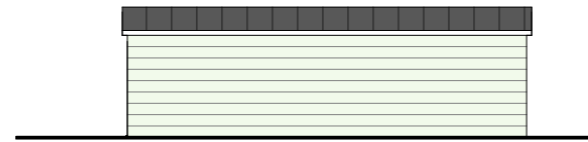


Existing Garage - East Elevation
1 : 150

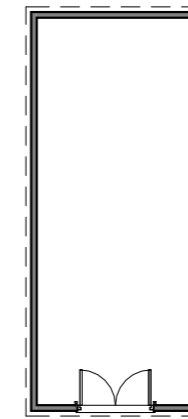


Existing Garage - Floor Plan
1 : 150

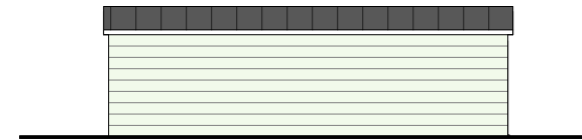


Existing Garage - West Elevation
1 : 150

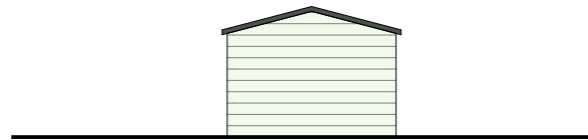


Existing Garage - North Elevation
1 : 150

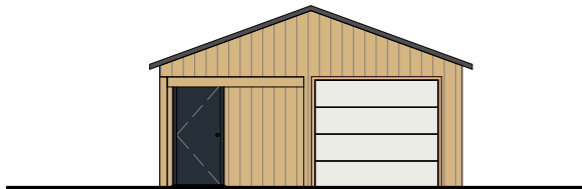


Proposed Garage - South Elevation
1 : 150

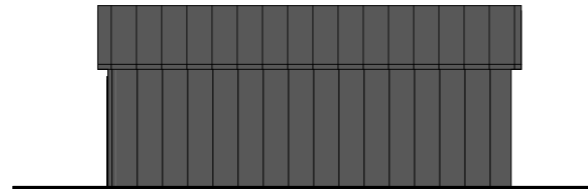


Proposed Garage - East Elevation
1 : 150

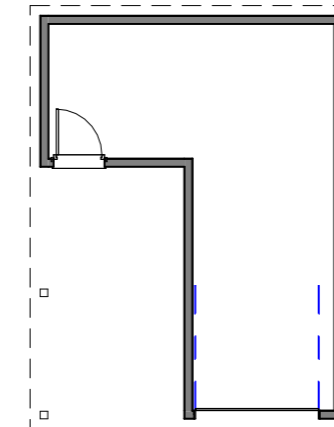

Proposed Garage - Floor Plan
1 : 150

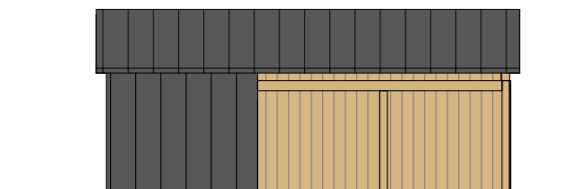

Proposed Garage - West Elevation
1 : 150

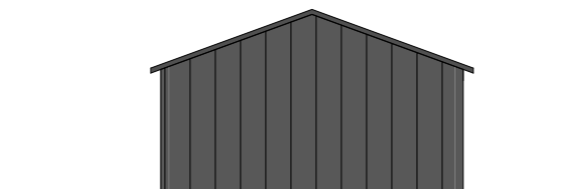

Proposed Garage - North Elevation
1 : 150



NOTES:

Do not scale off this drawing - it is the contractors responsibility to undertake site measurements prior to construction.
All site work should be carried out in accordance with BS8000 - Workmanship on building sites.

KEY:

REVISIONS:

REV	DESCRIPTION	DATE



PROJECT NAME:	Coed Lllys, Llanfyllin	REF:	7046	
CLIENT:	Dan and Fiona			
STAGE:	Concept design			
SHEET:	Existing and Proposed Garage			
DRAWING NO:	7046_PYC_3_004			
SCALE	DATE	DRAWN	CHECK	PAPER SIZE:
1 : 150	01/08/2022 17:02:54	GFC	SRL	A3