

NOTES:
 Do not scale off this drawing - it is the contractors responsibility to undertake site measurements prior to construction.
 All site work should be carried out in accordance with BS8000 - Workmanship on building sites.


KEY:




South Elevation
1 : 150



East Elevation
1 : 150

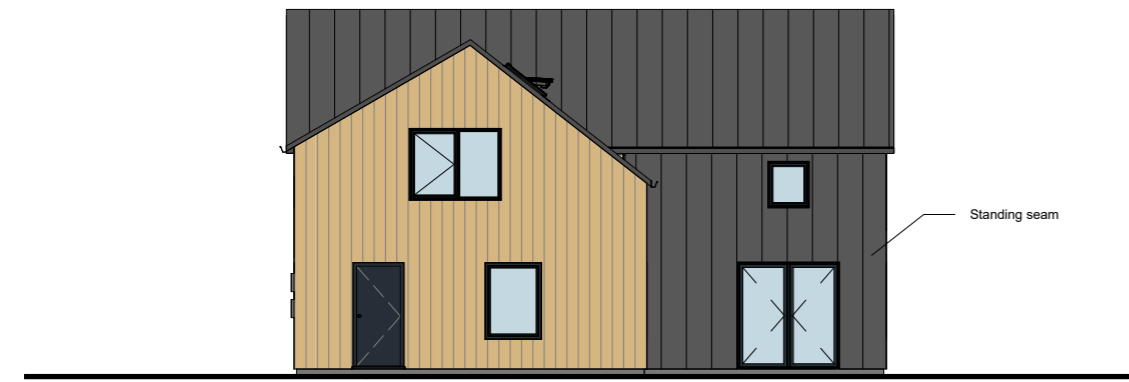



West Elevation
1 : 150

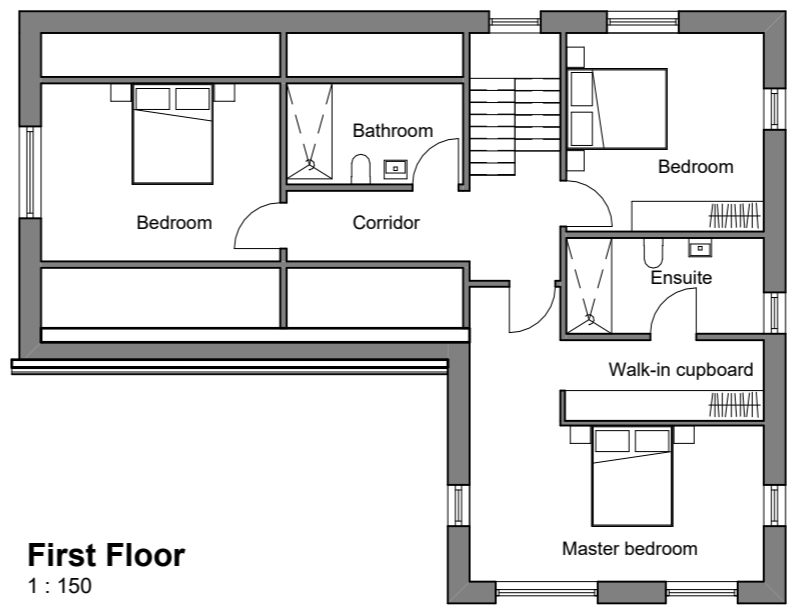

First Floor
1 : 150



North Elevation
1 : 150

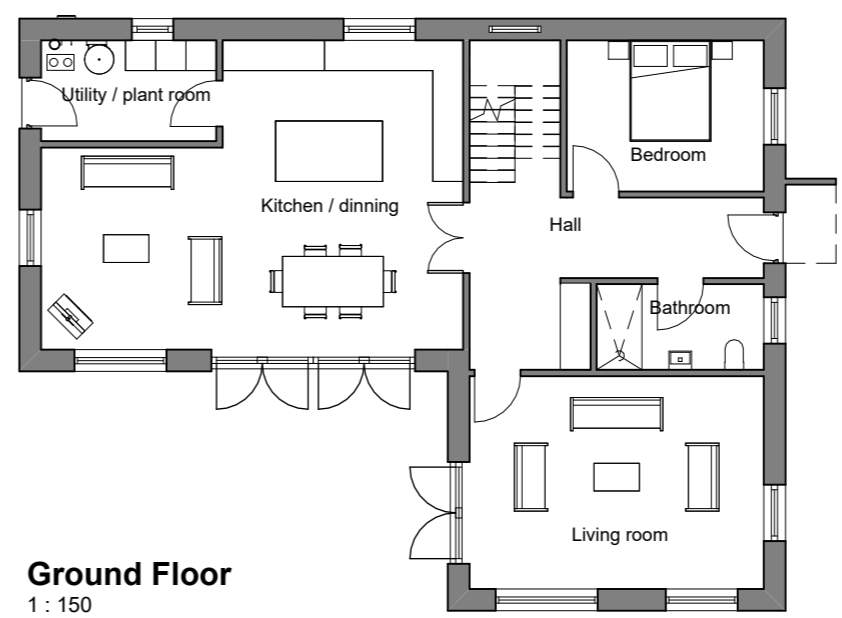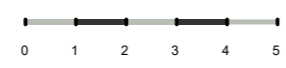

Ground Floor
1 : 150



REVISIONS:

| REV | DESCRIPTION | DATE |
|-----|--|----------|
| A | Master bedroom position, cladding, porch, eaves height reduced | 21/06/22 |
| B | GF bathroom, garage, west gable roof pitch and width | 22/06/22 |
| | | |
| | | |



| | | | | |
|---------------|---------------------------------|-------|-------|-------------|
| PROJECT NAME: | Coed Llys, Llanfyllin | REF: | 7046 | |
| CLIENT: | Dan and Fiona | | | |
| STAGE: | Concept design | | | |
| SHEET: | Proposal - Elevations and plans | | | |
| DRAWING NO: | 7046_PYC_3_003 | | | |
| SCALE | DATE | DRAWN | CHECK | PAPER SIZE: |
| 1 : 150 | 04/07/2022 12:33:50 | GFC | SRL | A3 |