



1 FRONT ELEVATION




2 EAST SIDE ELEVATION



3 REAR ELEVATION

MATERIALS NOTES:

- New Walls** - White self-colour silicone render
- Pilnth to new walls** - Engineering brick.
- New Windows** - Aluminium, white powder coated.
- New Roof Light** - Aluminium, black powder coated.
- New Sliding & Bifold Doors** - Aluminium, white powder coated.
- Roof** - Black EPDM single-ply roofing system

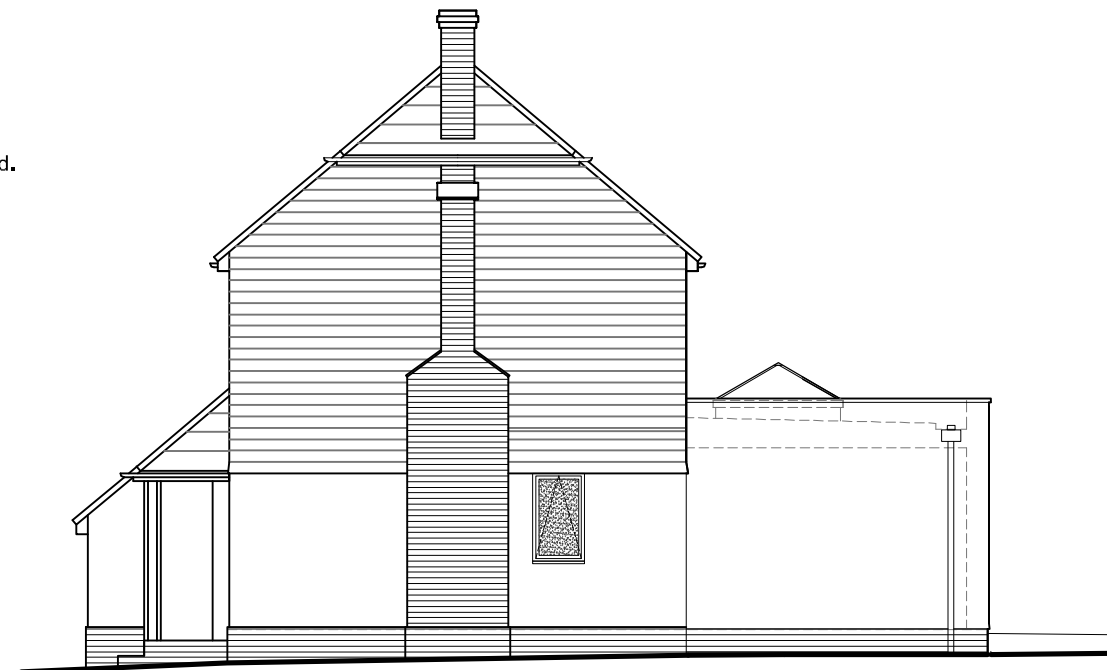

4 WEST SIDE ELEVATION



THIS DRAWING IS THE COPYRIGHT OF ARTS ARCHITECTURE INTERNATIONAL LTD & MUST NOT BE REPRODUCED IN WHOLE OR IN PART WITHOUT WRITTEN CONSENT.
 THIS DRAWING IS TO BE SCALED FOR PLANNING PURPOSES ONLY.
 ALL DIMENSIONS MUST BE CHECKED ON SITE WORKSHOP WHERE APPLICABLE PRIOR TO COMMENCING THE WORKS.
 ANY DISCREPANCIES IN THIS DRAWING TO BE REPORTED TO ARTS ARCHITECTURE.

REV.	DATE	DESCRIPTION	REV. BY
01	BH	DW	DW

28 SALTS AVENUE
 MAIDSTONE
 ME15 0AZ

MR & MRS GRABHAM

PROPOSED ELEVATIONS

Arts Architecture International

Arts Architecture International Ltd (AAI)
 68 Bower Mount Road,
 Maidstone,
 Kent
 United Kingdom
 ME16 8AT
 T: +44 (0) 1622 751151
 e-mail: dwright@artsarchitecture.com

1:100 @A3 01/07/2021

21002 P/005 T0

LDC APPLICATION