


Side Elevation Drawing

**Sign No.** Sign 3: Dunelm Side  
**Type:** New Flexface Sign Box  
**Sizes:** 5000 x 3500 mm  
 Returns: 196mm  
**Illumination** New LED internal illumination. Skin is fullface illuminated.  
**Fixing Details:** Fixing to cladding



Existing Sign

Photo Impression

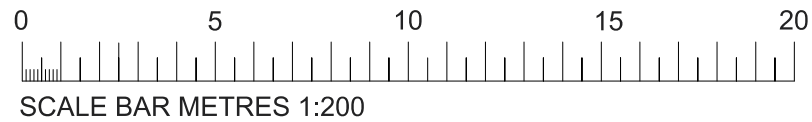

This Drawing & information contained may not be copied or used without prior consent from Spencer Signs. Colour shown may not accurately match any colour references. Sizes in mm unless stated otherwise.

	DRG. NO. <b>84033</b>	Date <b>09.12.22</b>	Checked 	Rev.	Date	Initial	Revision Detail	Specification checked and approved for Production By (sign & print name)	Typeface(s)/Colours : 
	Drawn By <b>TB</b>	Scale <b>1:200@A4</b>	Drawing Status <b>Planning</b>						