


Address :-  
22 Mote Avenue,  
Maidstone

Project :-  
Garage Conversion

|                     |                    |                           |
|---------------------|--------------------|---------------------------|
| Scale :-<br>1:100   | Date :-<br>11/2022 | Drawing No. :-<br>22/1578 |
| Paper Size :-<br>A1 | Drawn by :-<br>MJP | Revision :-<br>-          |


www.johnchilds.com  
01622 812868

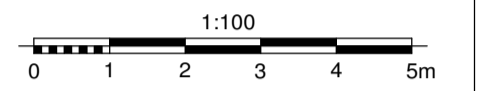

Existing Front Elevation



Existing Side Elevation

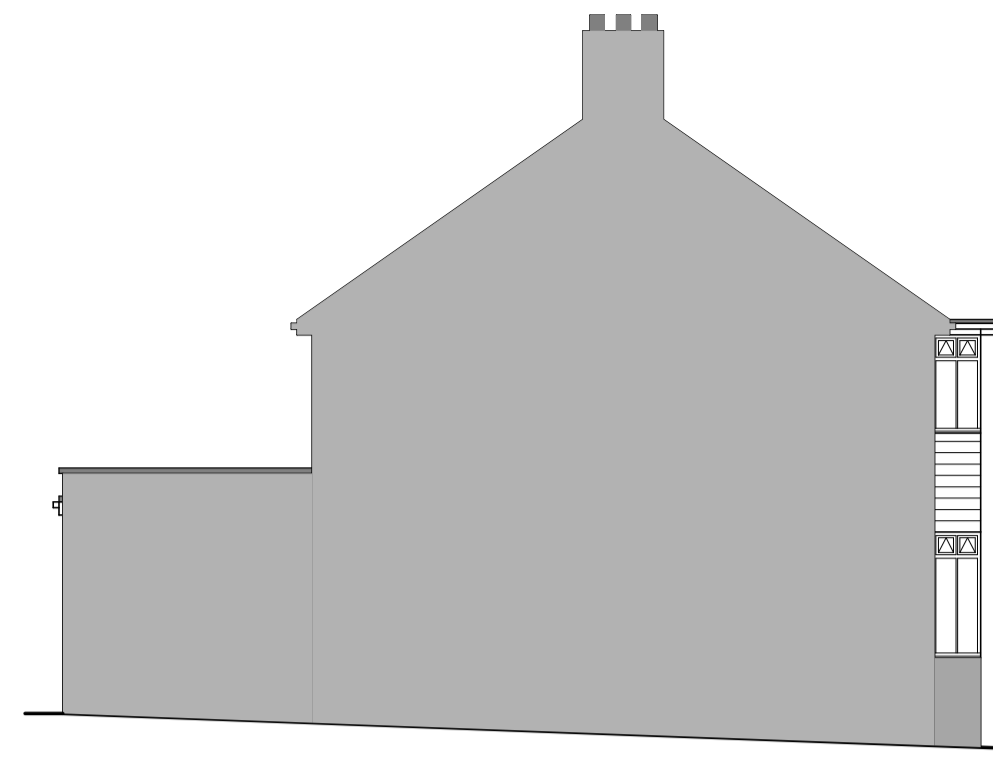

Existing Side Elevation




Existing Rear Elevation



Proposed Front Elevation




Proposed Side Elevation

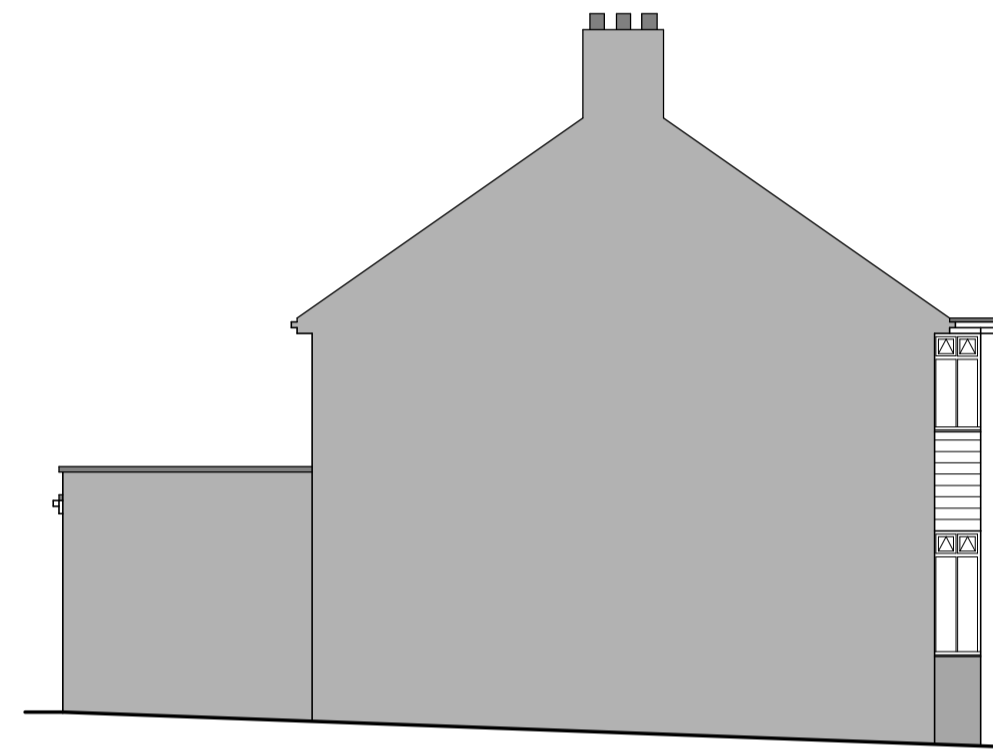


Proposed Side Elevation



Proposed Rear Elevation

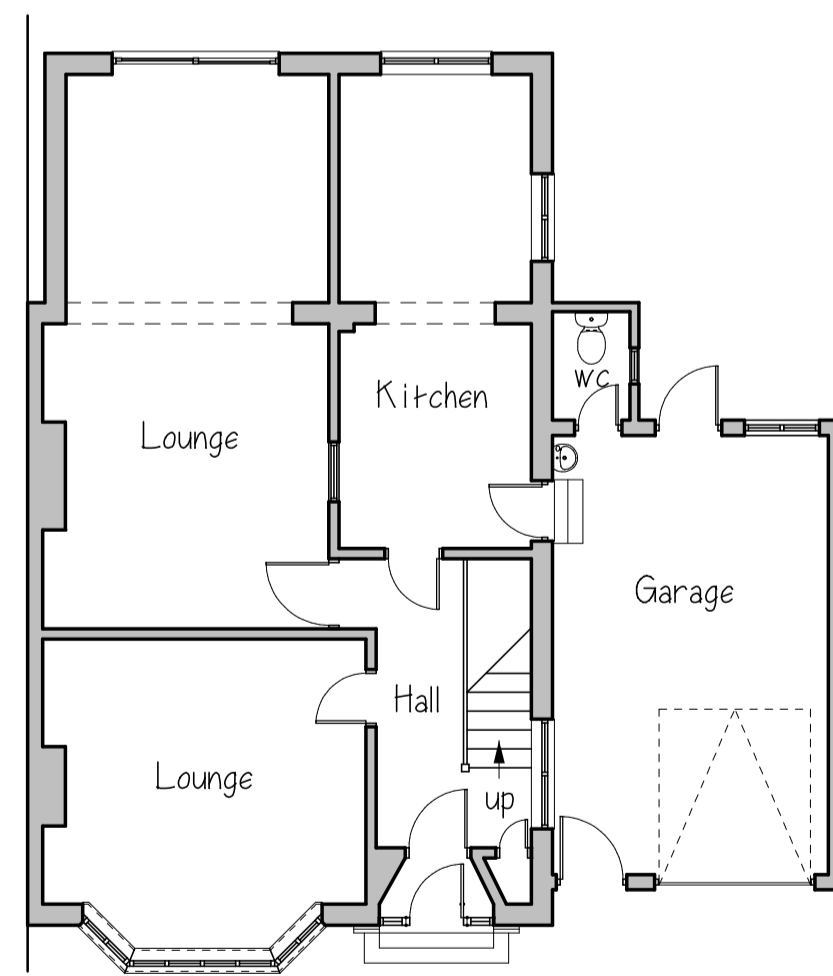

Existing Ground Floor Plan

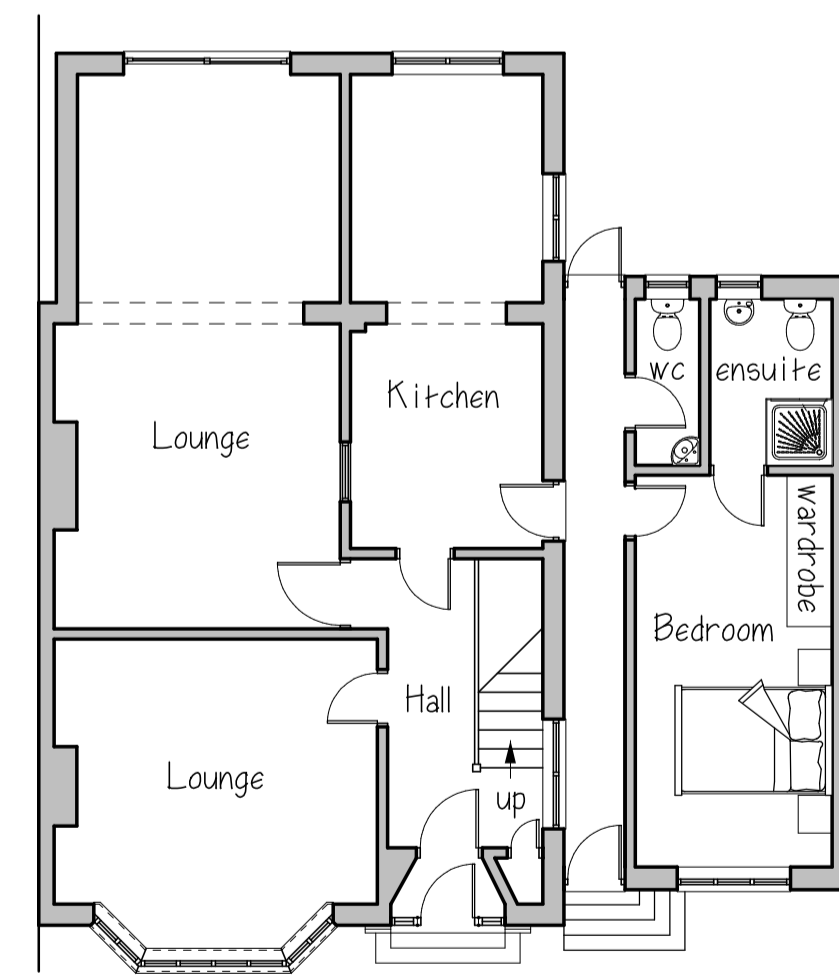

Proposed Ground Floor Plan

