



EXISTING GROUND FLOOR PLAN 1:100

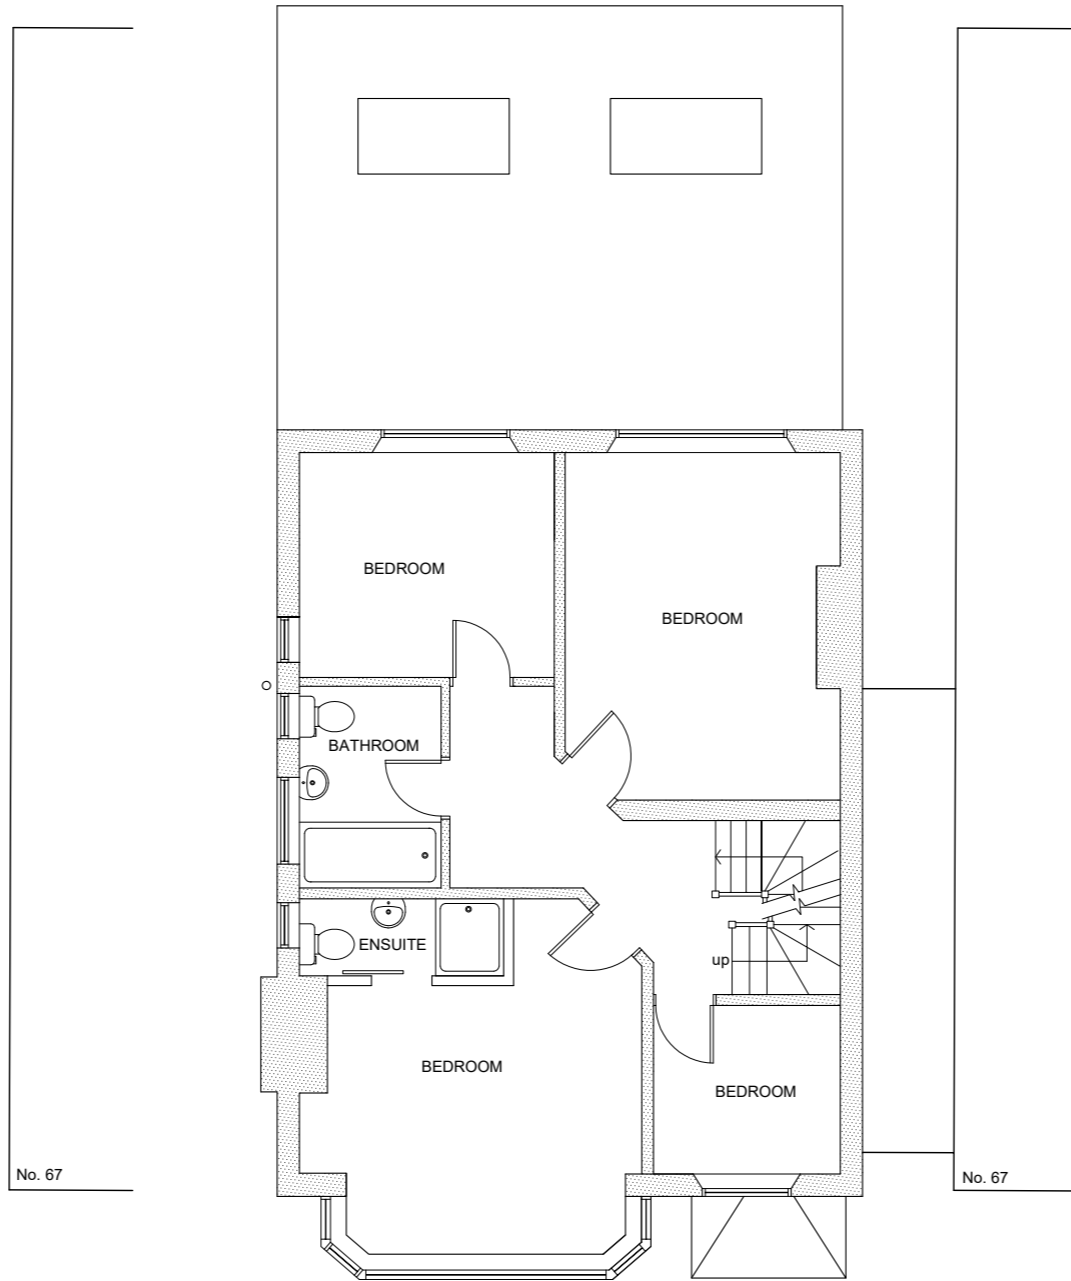

EXISTING FIRST FLOOR PLAN 1:100

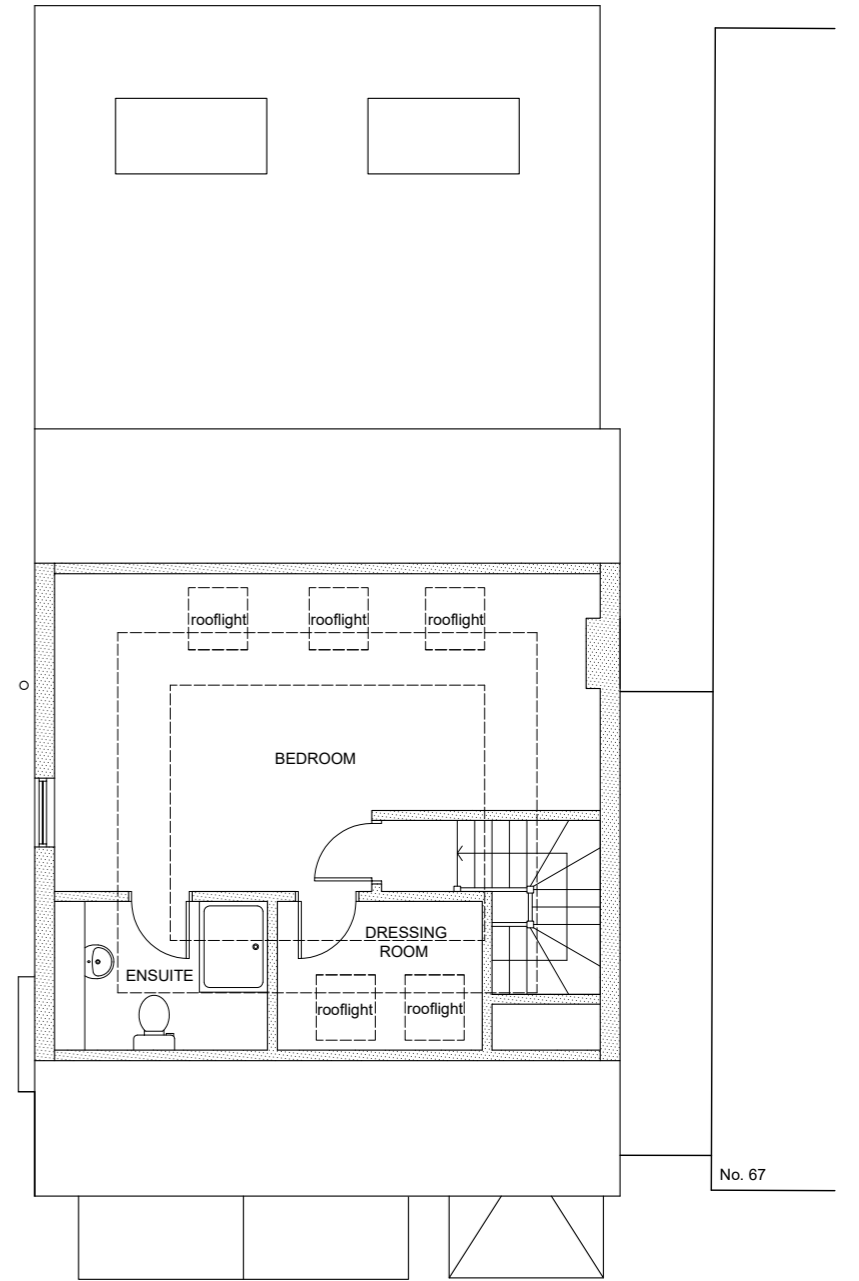

EXISTING LOFT PLAN 1:100



WOODSTOCK ASSOCIATES
 KEITH PLUMB MCIAT
 Member of the Chartered Institute of Architectural Technologists
 PLANNING - DESIGN - SURVEYING
 53 Woodstock Road, Sittingbourne, Kent ME10 4HJ
 Telephone: 01795 476113


project
 PROPOSED FIRST FLOOR REAR EXTENSION
 65 BELL ROAD
 SITTINGBOURNE
 ME10 4DS

client
 MR & MRS McDONALD

scale
 1:100 @A3

date
 JUNE 2023

drawn

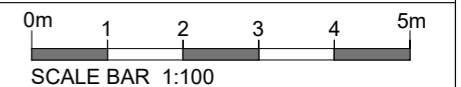

drawing no.
 MC/21/166.08