




EXISTING BLOCK AND ROOF PLAN 1:500



PROPOSED BLOCK AND ROOF PLAN 1:500

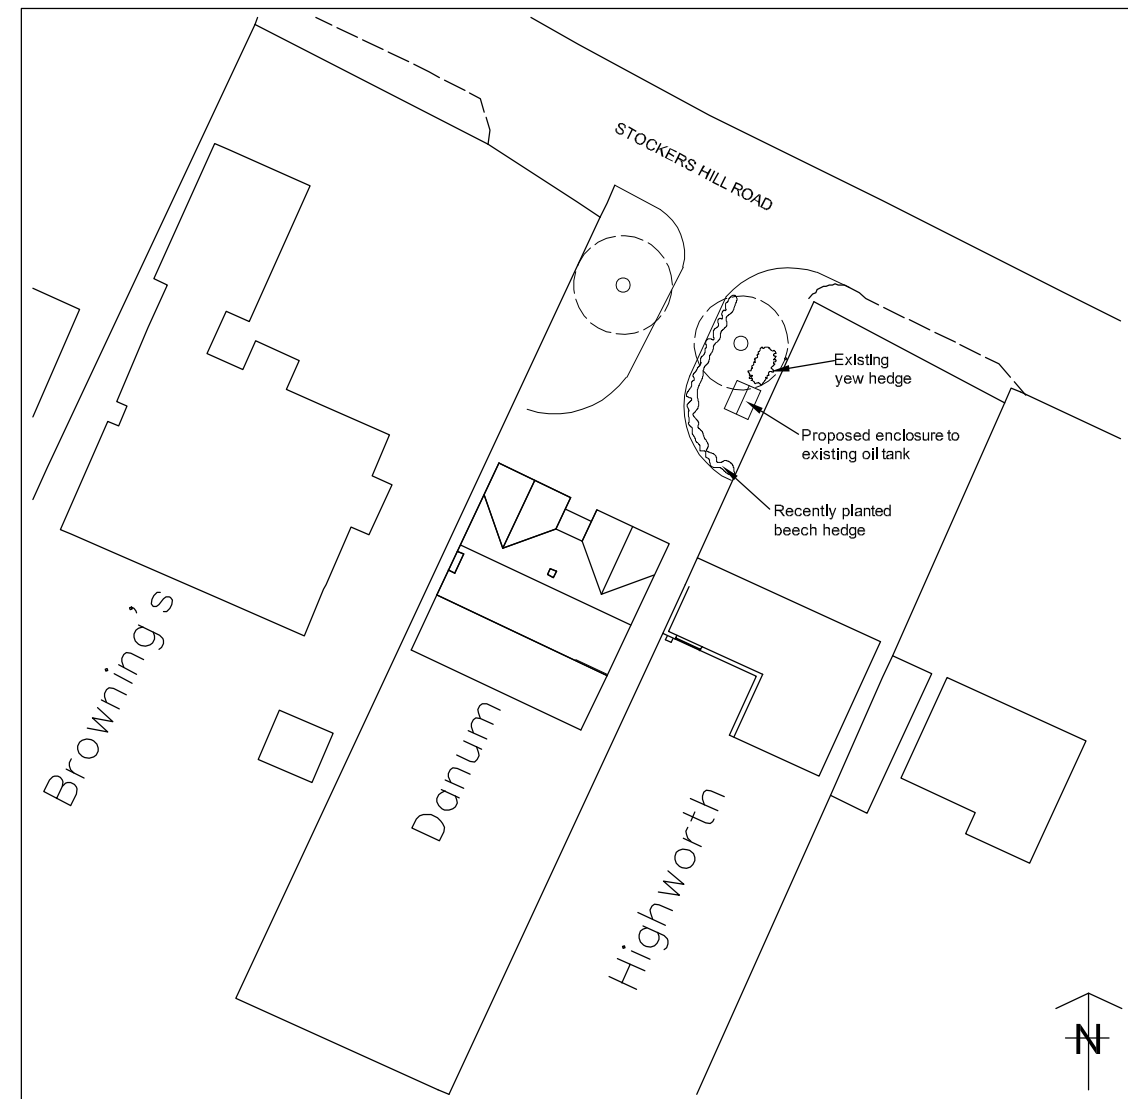

LOCATION PLAN 1:1250

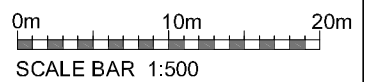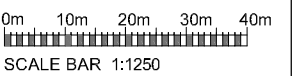

WOODSTOCK ASSOCIATES
 KEITH PLUMB MCIAT
 Member of the Chartered Institute of Architectural Technologists
 PLANNING - DESIGN - SURVEYING
 53 Woodstock Road, Sittingbourne, Kent ME10 4HJ
 Telephone: 01795 476113

project
 PROPOSED SIDE AND REAR EXTENSION
 DANUM
 STOCKERS HILL ROAD
 RODMERSHAM
 ME9 0PL

client
 MR K EDWARDS

scale
 1:500/1:1250 @A3

date
 AUGUST 2023

drawing no.
 ED/20/146.01 OT