



NOTES
 Do not scale drawings.
 All dimensions are to be checked on site, including levels and sewer inverts prior to commencement of work and any discrepancies reported to the designer.
 All dimensions are in millimetres and are structural unless indicated otherwise.
 All works shall be carried out in accordance with the current edition of the Building Regulations and other relevant statutory requirements.
 All materials and workmanship shall conform with the relevant British Standard specifications and codes of practice.
 This drawing shall be read in conjunction with Kent Structures health and safety risk assessments and general principles for means of access and protection.
 This drawing is the sole copyright of Kent Structures and cannot be used or reproduced without consent from Kent Structures ©

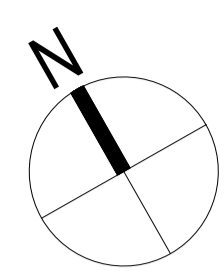

REVISION DETAILS BY DATE

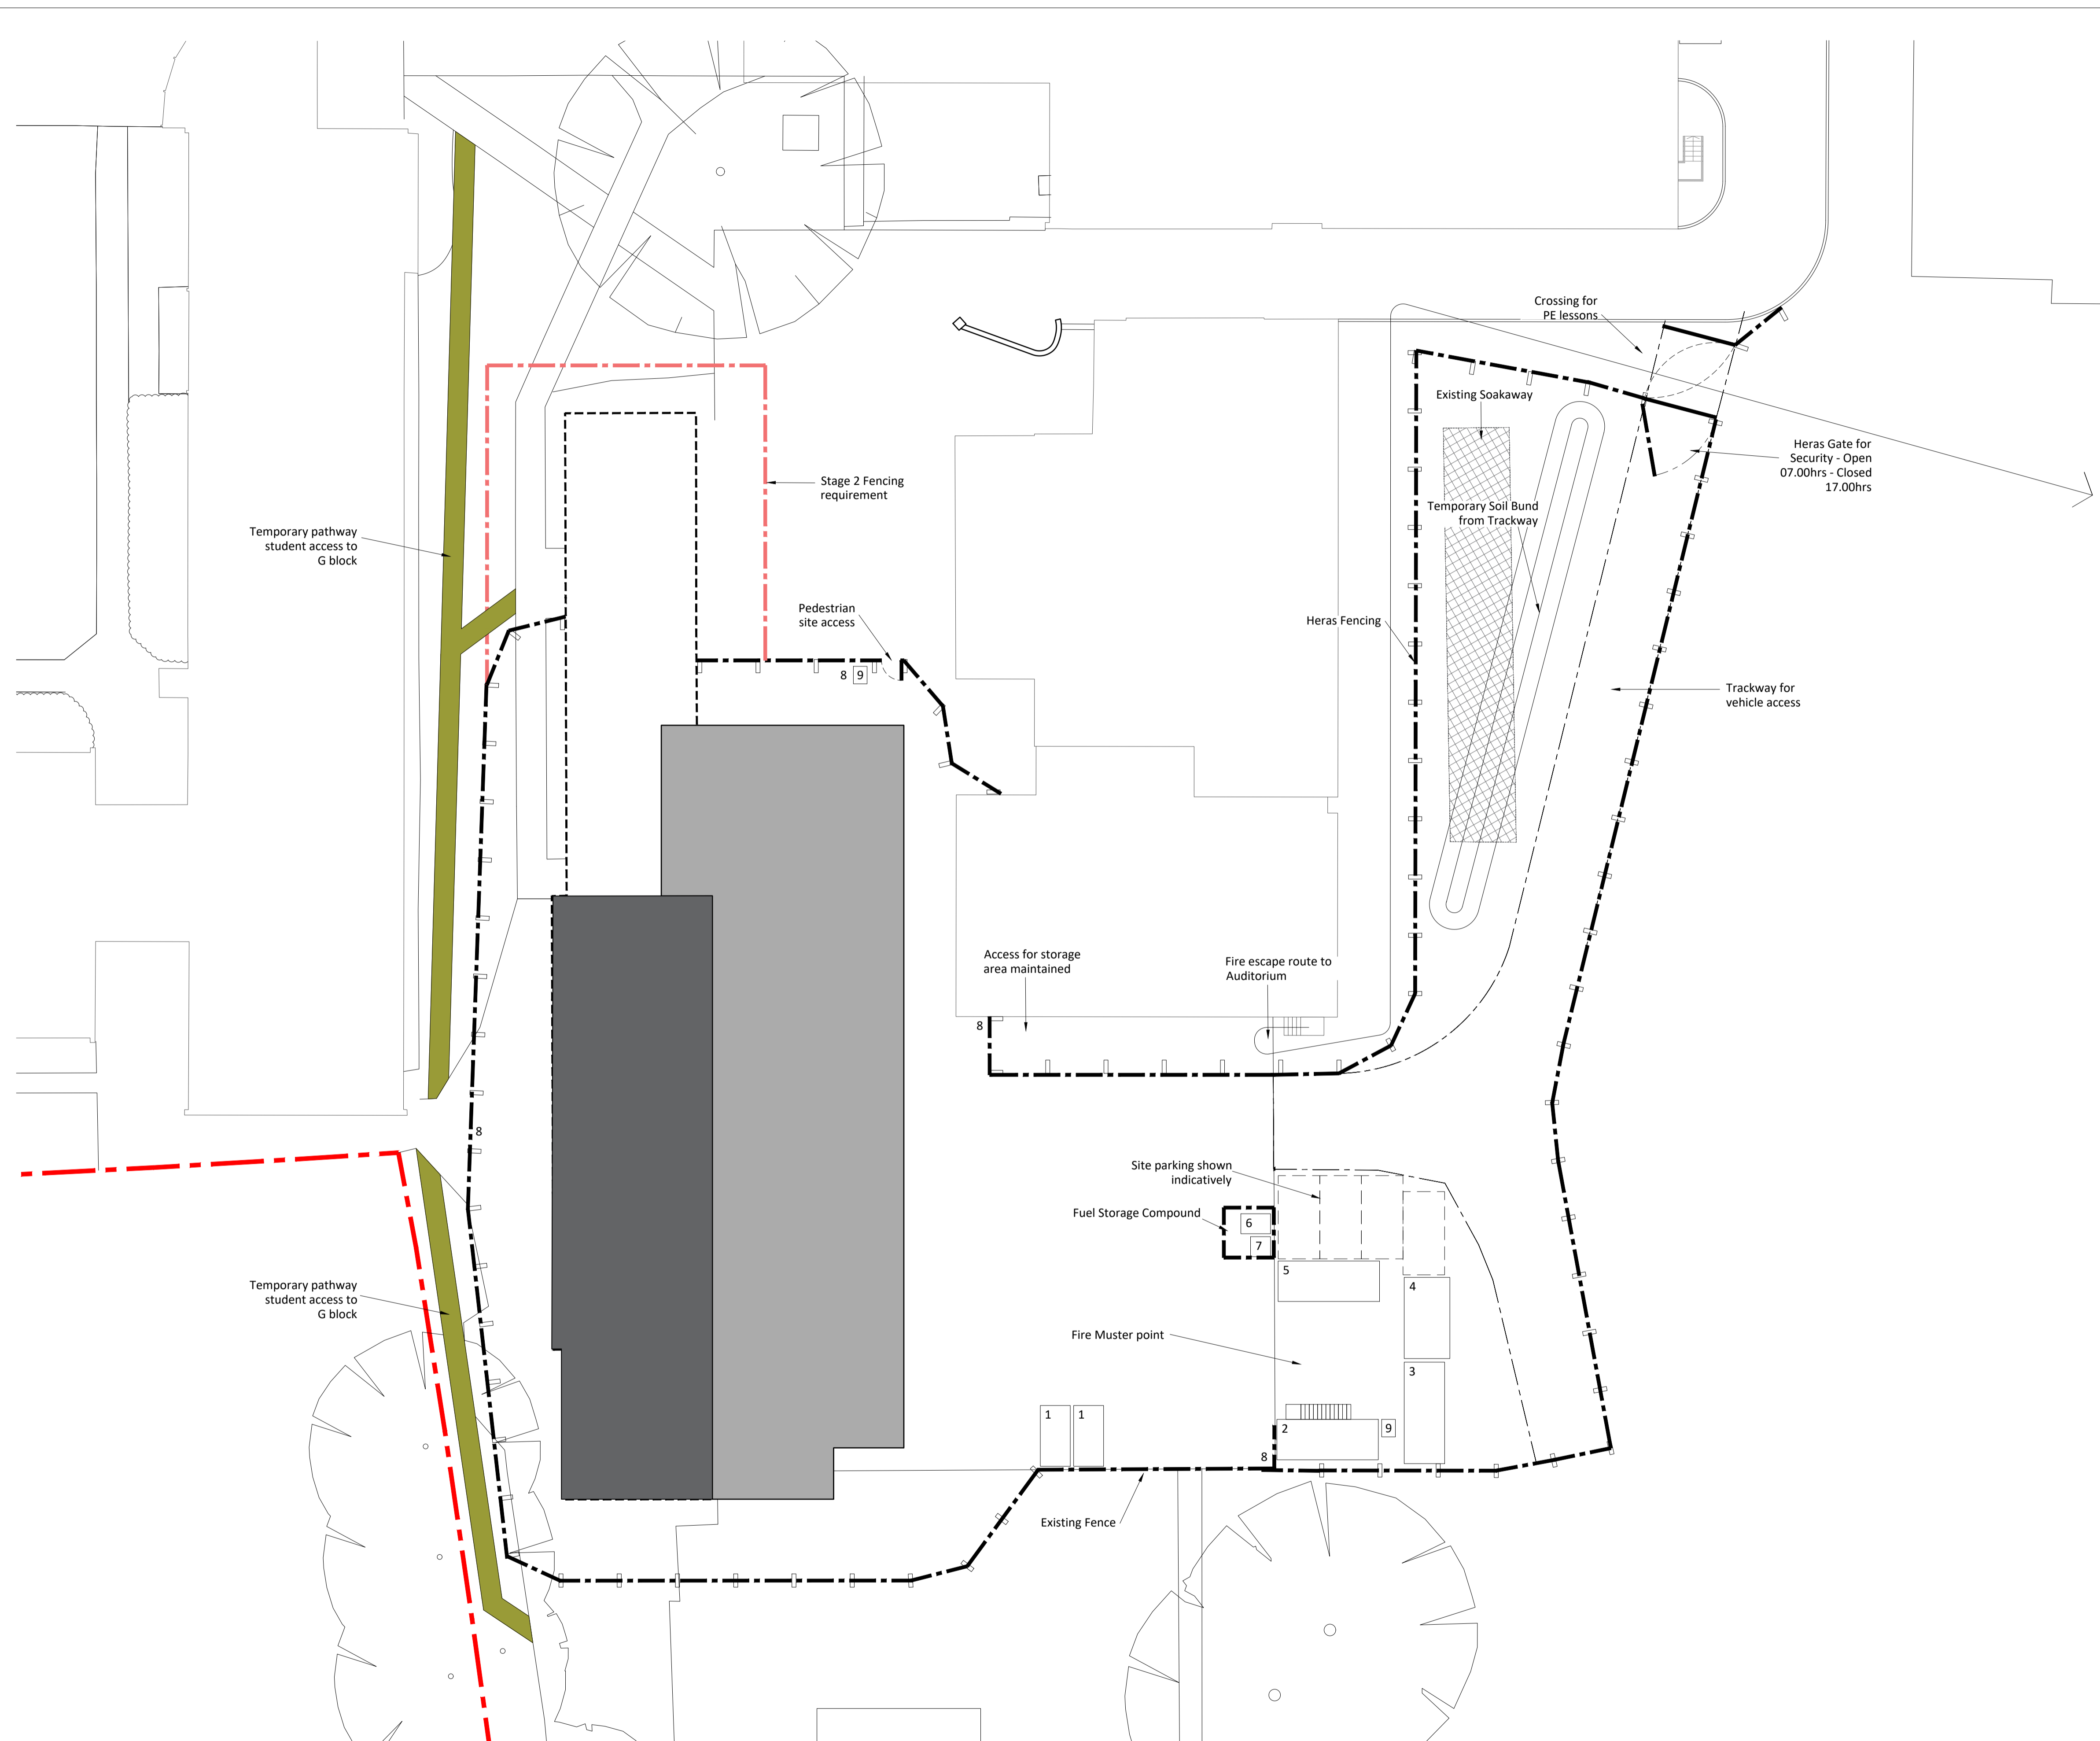

Note:
 No trees are affected by the building works.
 All trees are outside the perimeter of Heras fencing.

Legend

1	Skip (8 yard)	12ft x 6ft
2	Stacked Units: Office	20ft x 8ft
	Canteen / Drying	20ft x 8ft
3	Canteen / Drying	20ft x 8ft
4	2+1 Toilet Block	16ft x 9ft
5	Storage Container	20ft x 8ft
6	Fuel Bowers	
7	COSHH	
8	Potential Fire Extinguisher Station	
9	Covid Station (Includes Hand Sanitiser & Masks)	

- Denotes outline of existing building to be demolished in construction phase 2
- Denotes extent of proposed Teaching Block works to be completed in construction phase 1
- Denotes extent of proposed Teaching Block works to be completed in construction phase 2

PROJECT
PROPOSED NEW TEACHING BLOCK

CLIENT
**QUEEN ELIZABETH'S GRAMMAR SCHOOL
 ABBEY PLACE, FAVERSHAM, KENT, ME13 7BQ**

DRAWING
Proposed Site Layout Plan

Unit 6, The Glenmore Centre,
 Moat Way, Sevington,
 Ashford, Kent
 TN24 0TL
 tel: (01233) 659136
 info@kentstructures.co.uk
 www.kentstructures.co.uk

DATE	August 23
SCALE	1:200 @ A1
DRAWN	PS
DRAWING NO.	REV
KSS603/201	P01

PROPOSED SITE LAYOUT PLAN
 Scale 1:200