




5 0 5 10 15 20 25
Metres (1:500)



ONLY SCALE FOR PLANNING PURPOSES

Notes:

- This drawing has been prepared in accordance with the scope of DHA's appointment with its client and is subject to the terms and conditions of that appointment. DHA accepts no liability for any use of this document other than by its client and only for the purposes for which it was prepared and provided.
- If received electronically it is the recipients responsibility to print to correct scale. Only written dimensions should be used.
- Where applicable Ordnance Survey (c) Crown Copyright 2022 All rights reserved. Licence Number 100031961.
- Drawing based on OS data

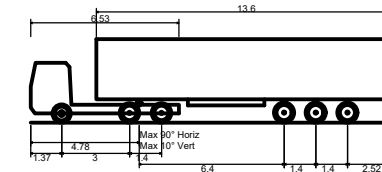

Max Legal Length (UK) Articulated Vehicle (16.5m) 16.500m
 Overall Length 2.550m
 Overall Width 3.681m
 Overall Body Height 0.411m
 Min Body Ground Clearance 2.500m
 Max Track Width 6.00s
 Lock to lock time 6.530m
 Kerb to Kerb Turning Radius

P3	15.09.23	MM	Amended Frame	JM	JM
P2	05.09.23	MM	Amended Client's Name	JM	JM
P1	26.07.23	MM	First Issue	JM	JM

REV	DATE	BY	DESCRIPTION	CHK	APD
-----	------	----	-------------	-----	-----

client
INCAFIELD LTD

project
CASTLE ROAD, SITTINGBOURNE

title
**VEHICLE SWEEP PATH ANALYSIS
ARTICULATED LORRY**

project	31570	drwg	T-01	rev	P3
---------	-------	------	------	-----	----

Drawn	Checked	Approved	scale @ A3	date
MM	JM	JM	1:500	15.09.23

status	FOR PLANNING	P
--------	--------------	---



Eclipse House, Eclipse Park, Sittingbourne Road
 Maidstone, Kent. ME14 3EN
 t: 01622 776226 f: 01622 776227
 e: info@dhaplanning.co.uk w: www.dhaplanning.co.uk

CAD Reference: **A3**