



existing site layout & roof plan - 1141 sqm site area - 148 sqm external building footprint incl. garage




proposed site layout & roof plan




existing house ground floor

existing house first floor

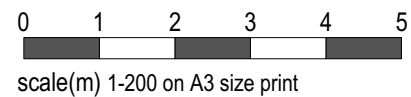

scale(m) 1-200 on A3 size print

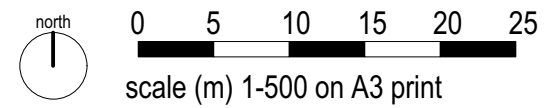

scale (m) 1-500 on A3 print

| | |
|----------------|--|
| CLIENT | Kelly Holloway |
| PROJECT | 119, Minster Road, ME12 3JH |
| TITLE | site layout plans, existing & proposed |
| SCALE; | 1-500/200 on A3 DATE; 09/2023 DWN; GB |
| DRAWING NUMBER | 23-15-02 |

